



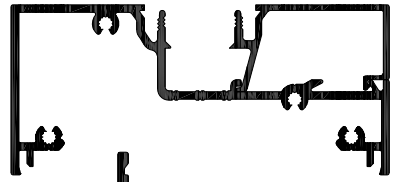

CS 744
(Extension)

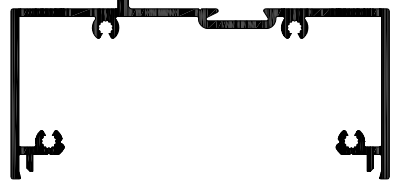


CS23



CS2




CS351

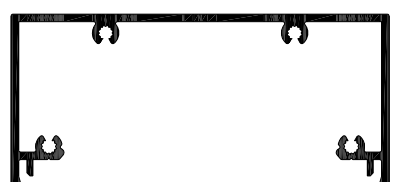

CS361




CS4

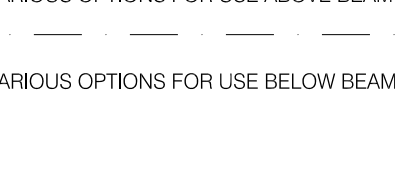

CS85

VARIOUS OPTIONS FOR USE ABOVE BEAM


VARIOUS OPTIONS FOR USE BELOW BEAM

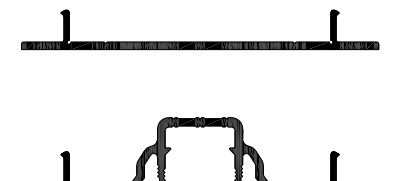

CS8




CS9

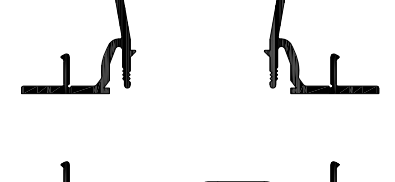


CS309




CS311

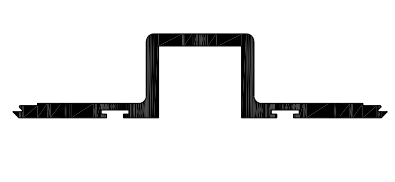

CS359

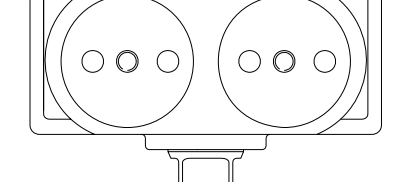

CS369

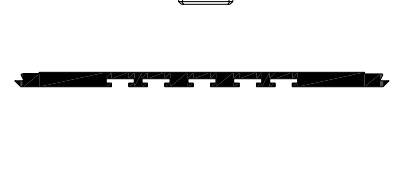

CS42




T/CLOSER



CS68

Inside glazing shown
reverse for outside glazing.

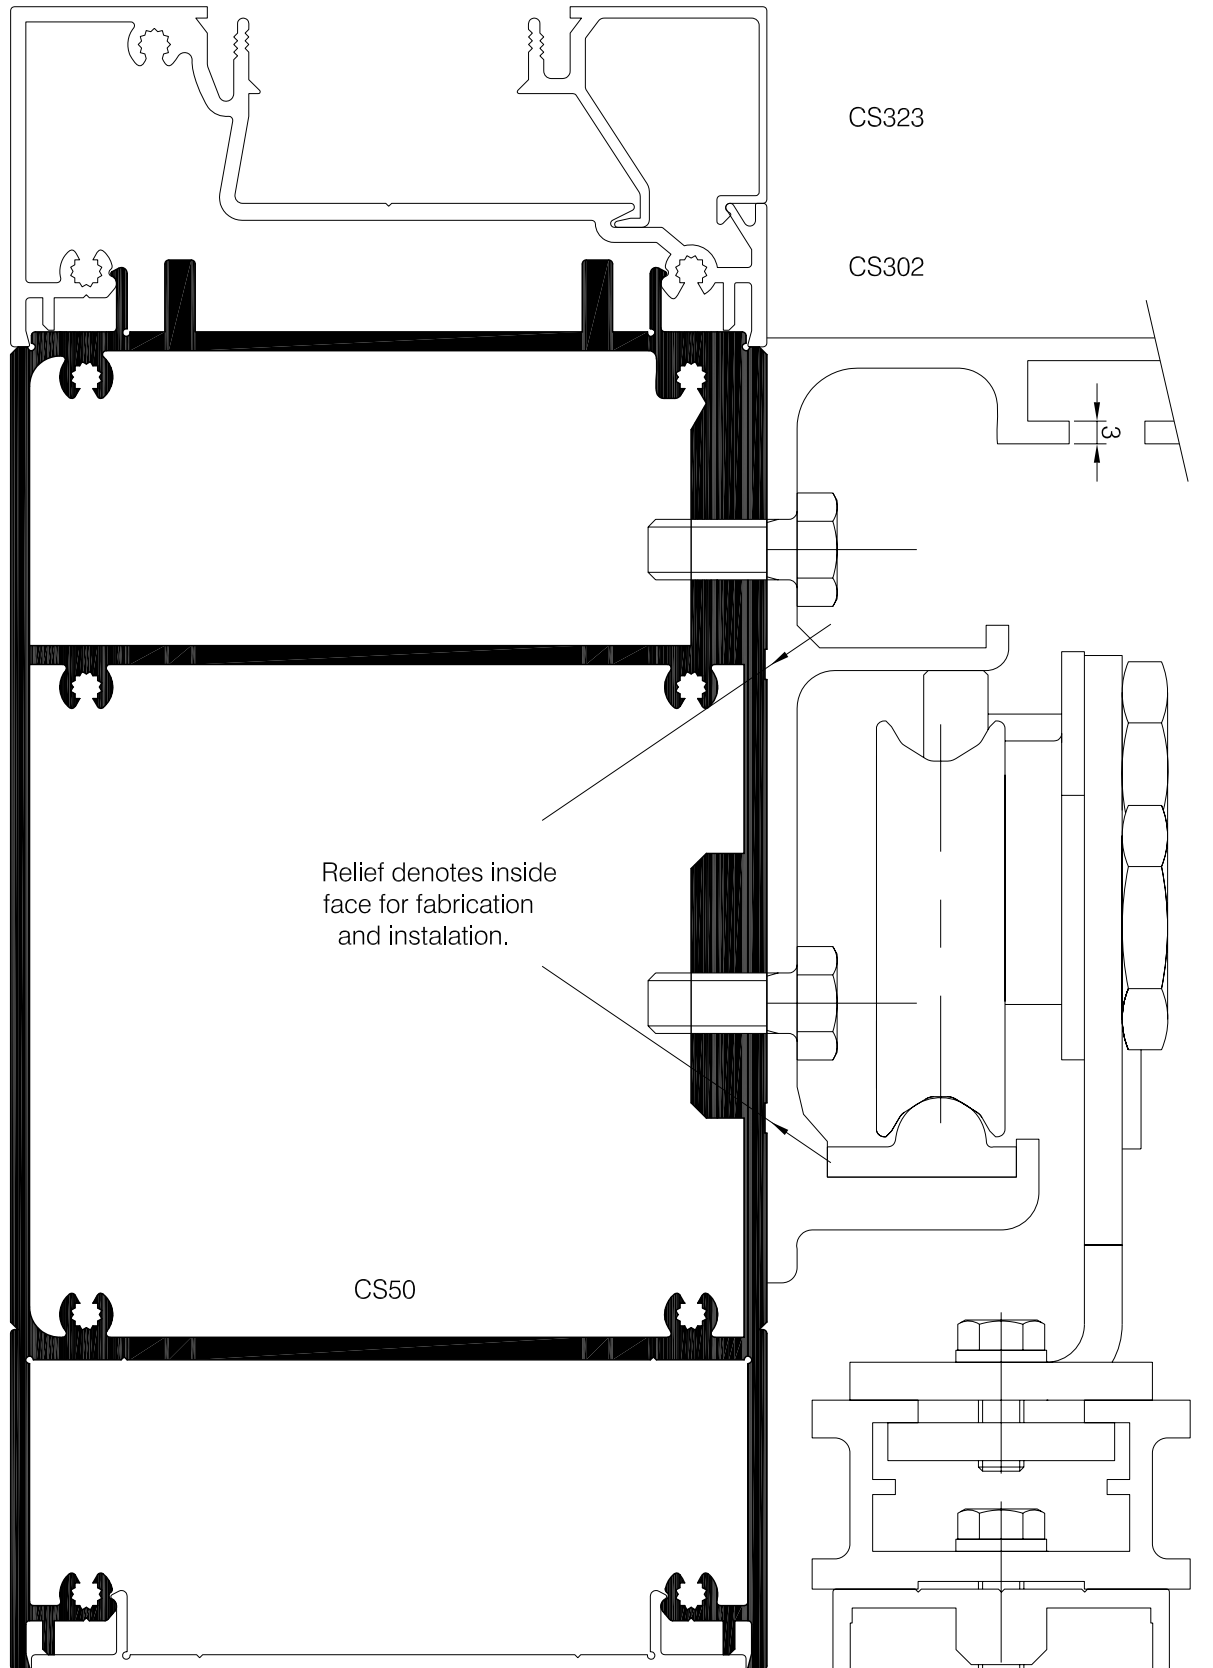

CS323

CS302

Relief denotes inside
face for fabrication
and installation.

CS50

CS8

CS 727 (shown)
Also CS 717, CS 017
or CS 740.

CS 718 (shown)
Also CS 750, CS 018,
CS 036, CS 736, or CS 156

CS718

CS754

14

CS51

24

WP15

WP12

WP10

WP10 Shown

WP10 Shown

12

9

7