

Inside glazing shown  
reverse for outside glazing.

CS 744  
(Extension)

CS23

CS2

CS323

CS302

CS351

CS361

CS4

CS85

Relief denotes inside  
face for fabrication  
and instalation.

CS8

CS50

CS9

CS309

CS311

CS359

CS369

CS42

CS 718 (shown)  
Also CS 750, CS 018,  
CS 036, CS 736, or CS 156

T/CLOSER

CS68

WP15

WP12

WP10

WP10 Shown










WP10 Shown

12

9

7

CS 727 (shown)  
Also CS 717, CS 017  
or CS 740.

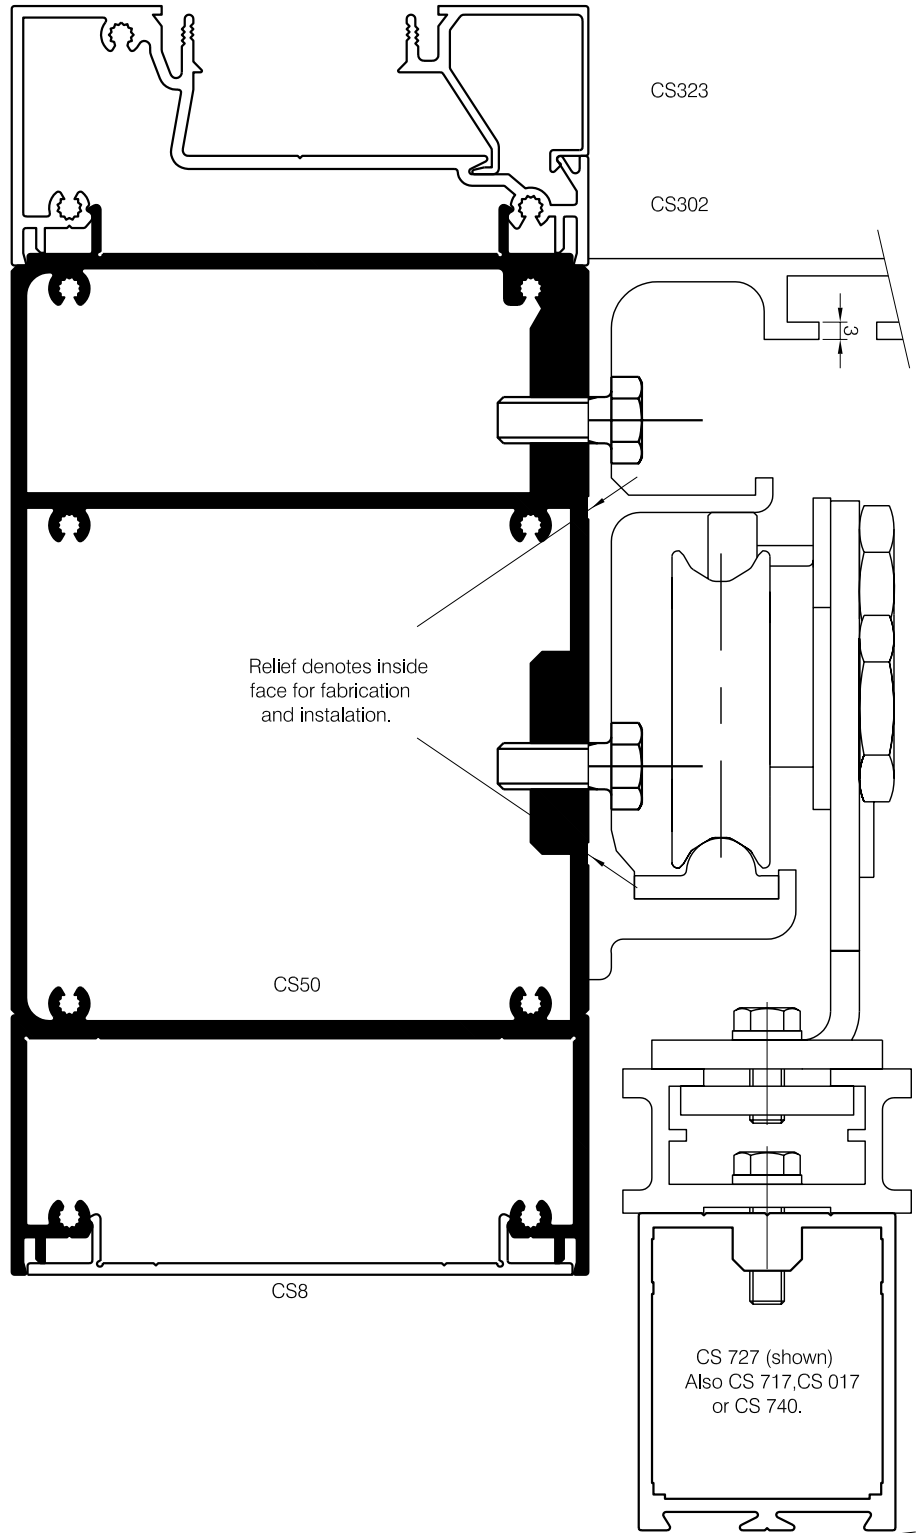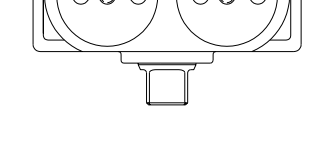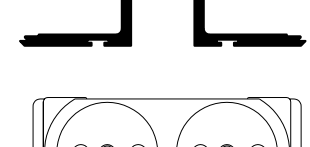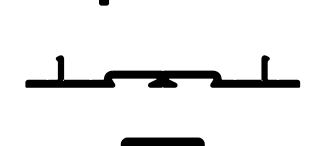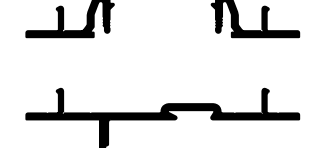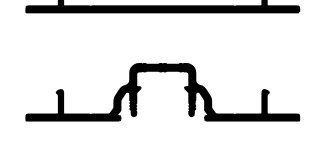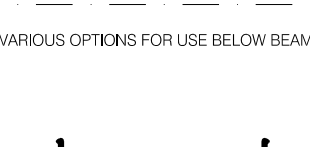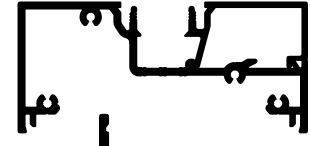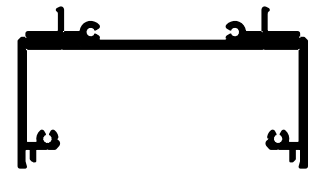

VARIOUS OPTIONS FOR USE ABOVE BEAM

VARIOUS OPTIONS FOR USE BELOW BEAM

The Fastenal Group reserves the right to alter  
specifications at any time without notice.