






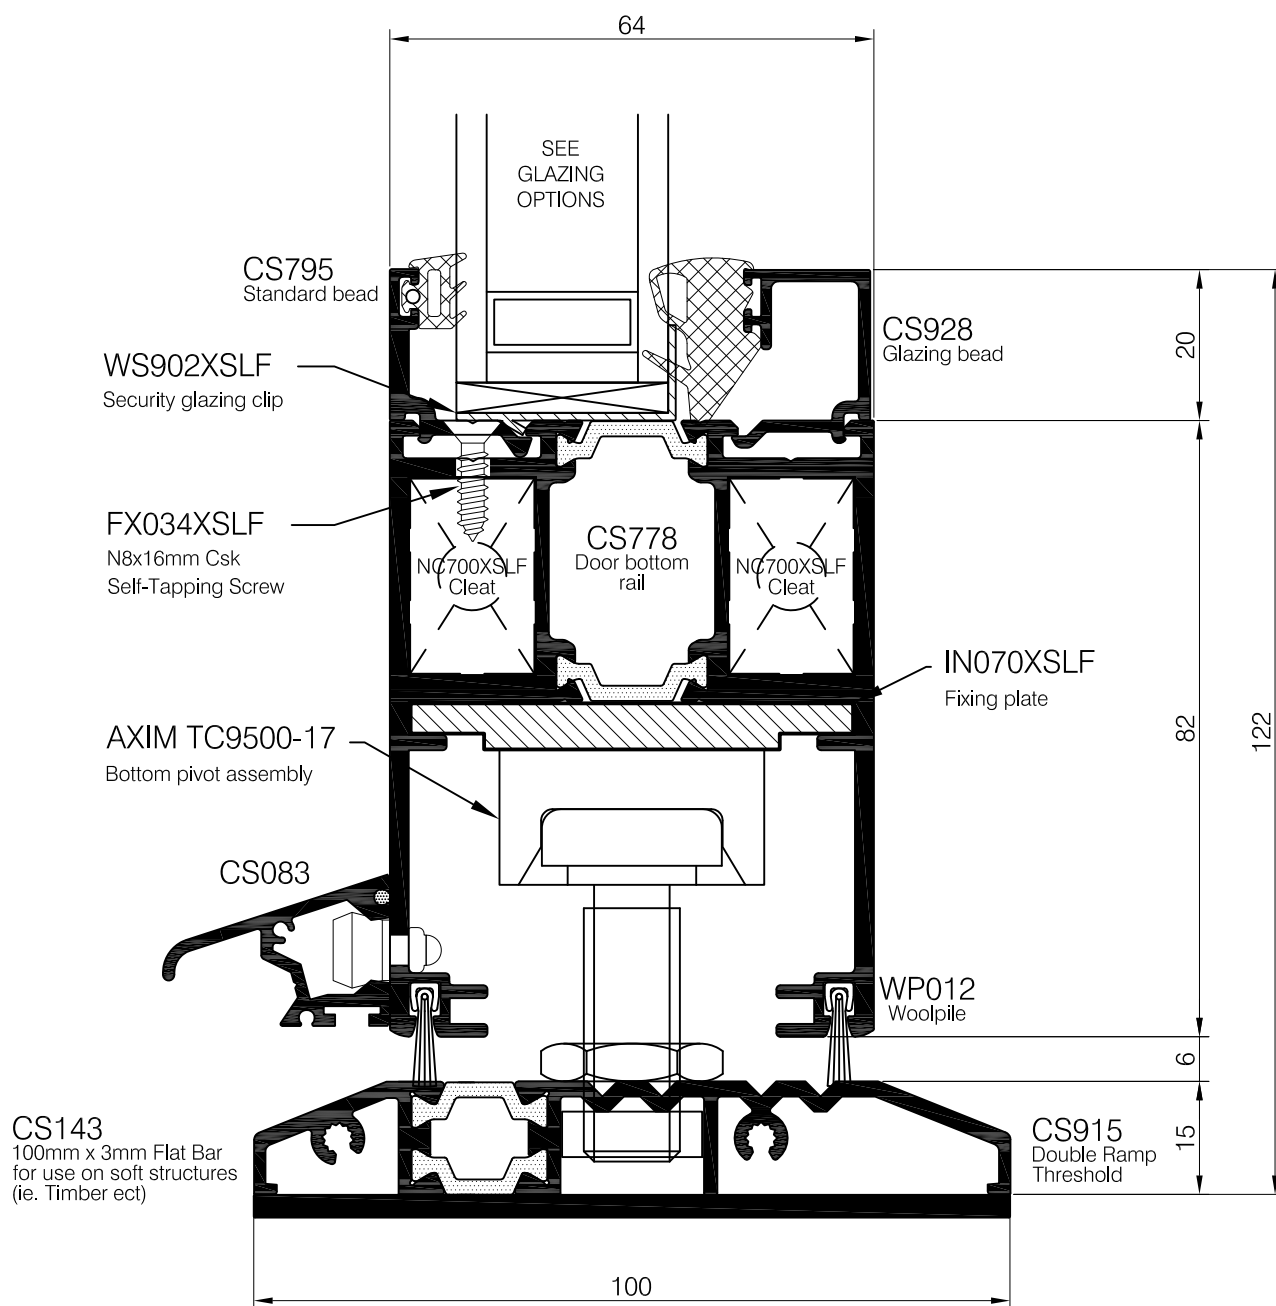

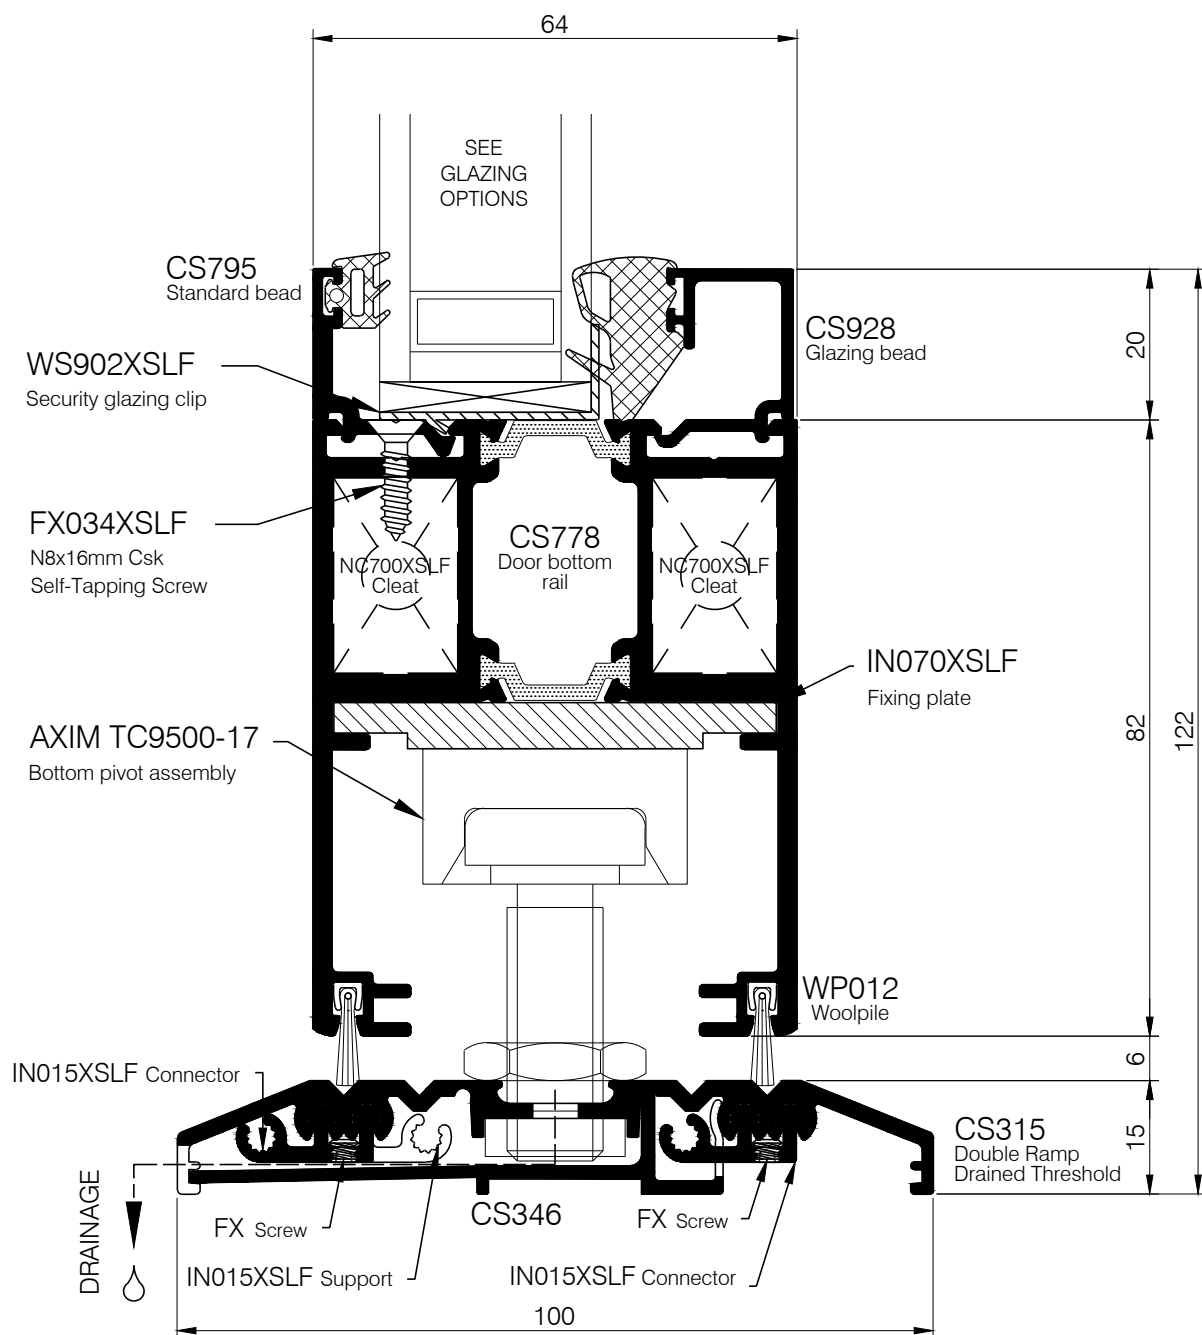

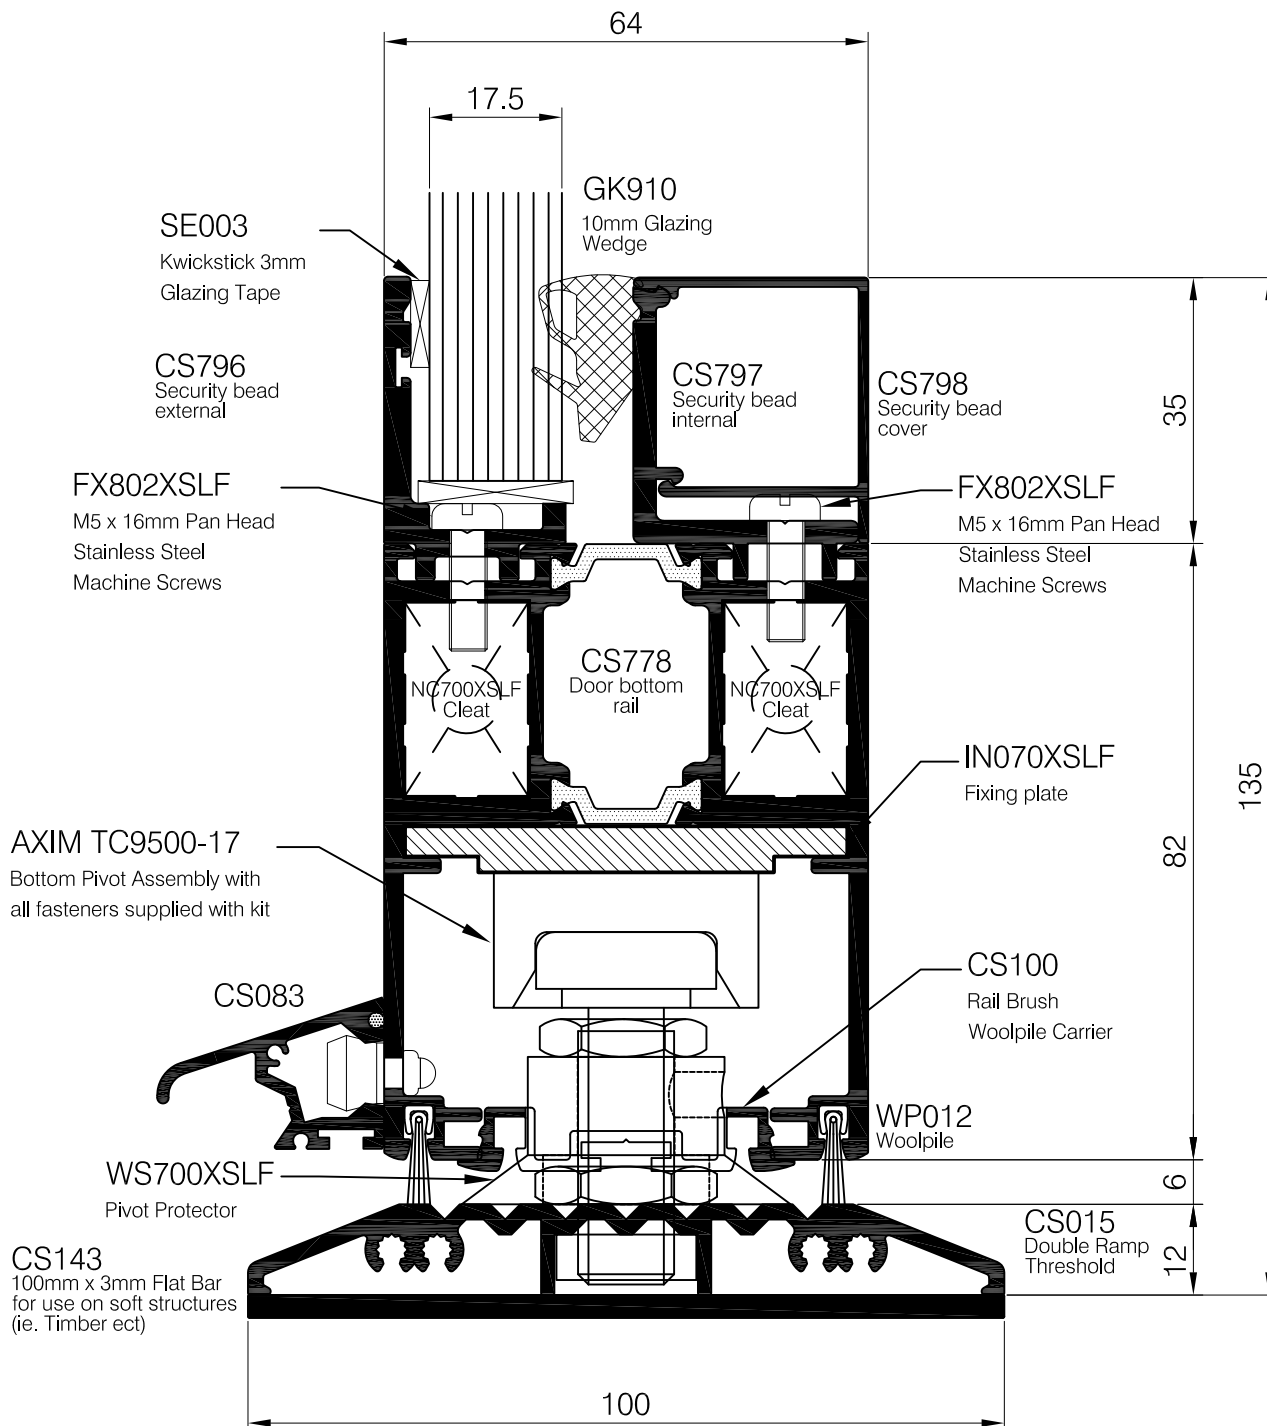

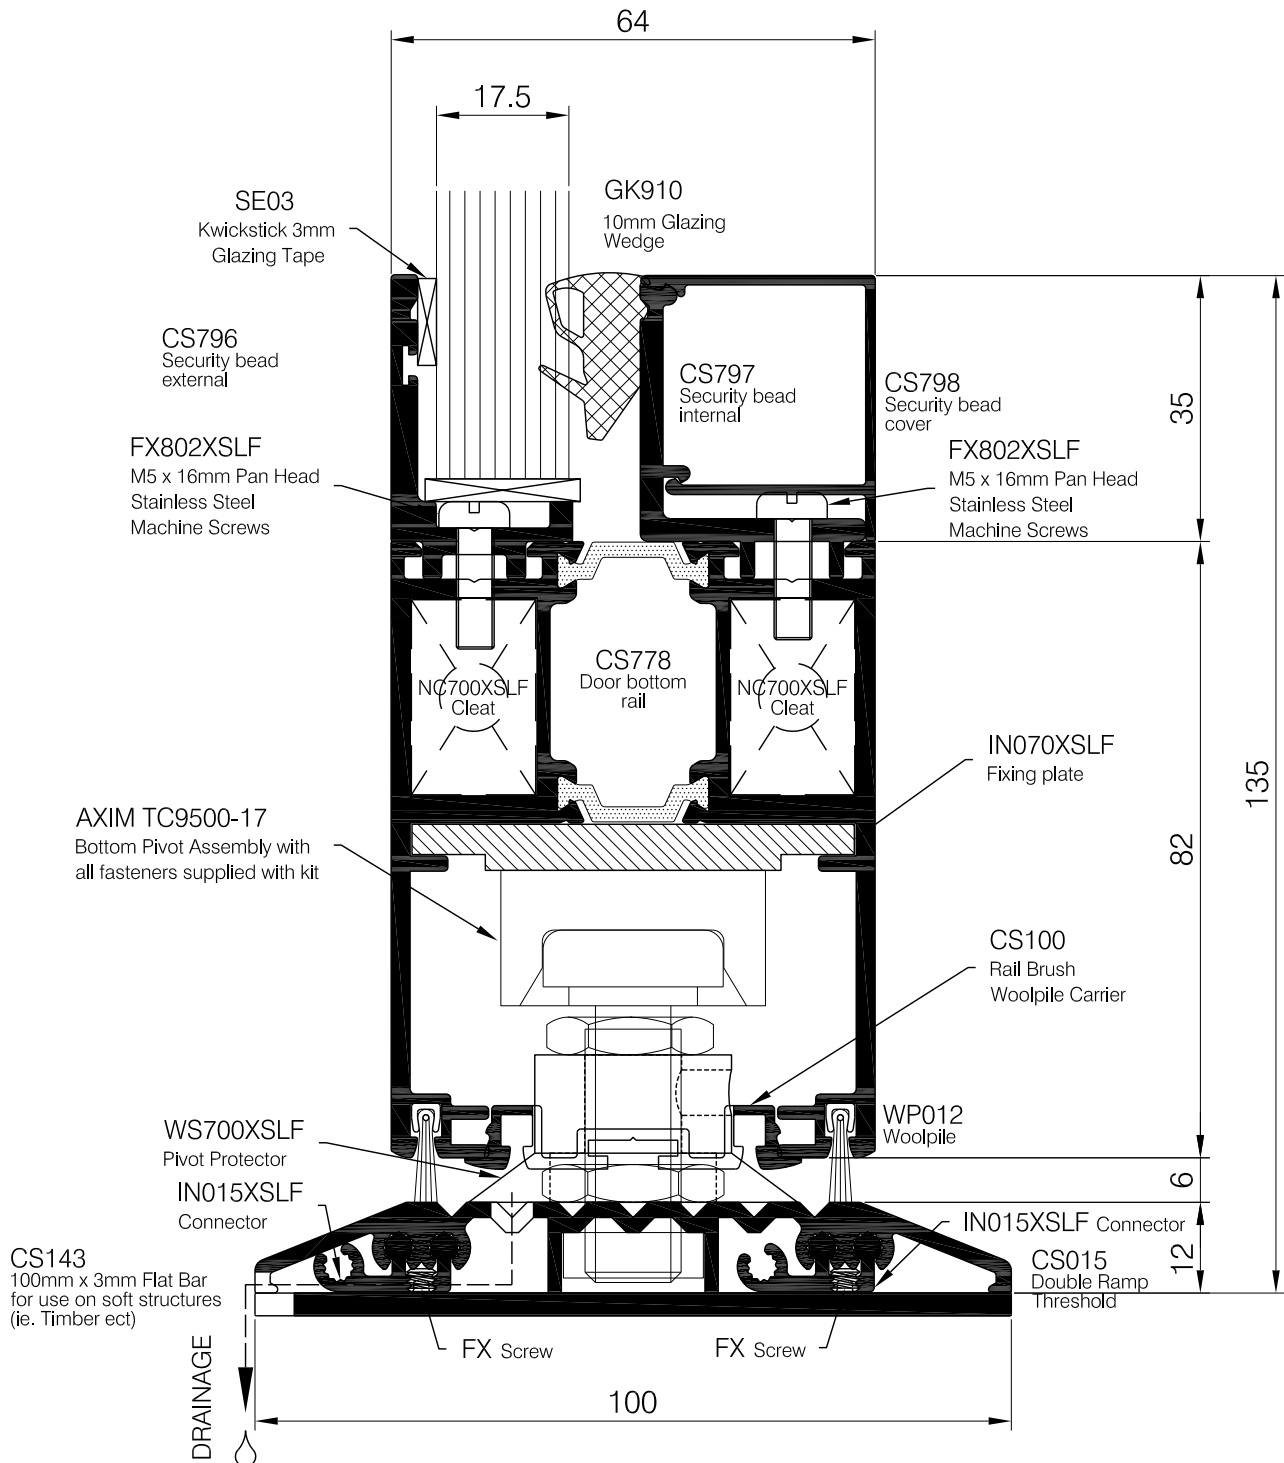

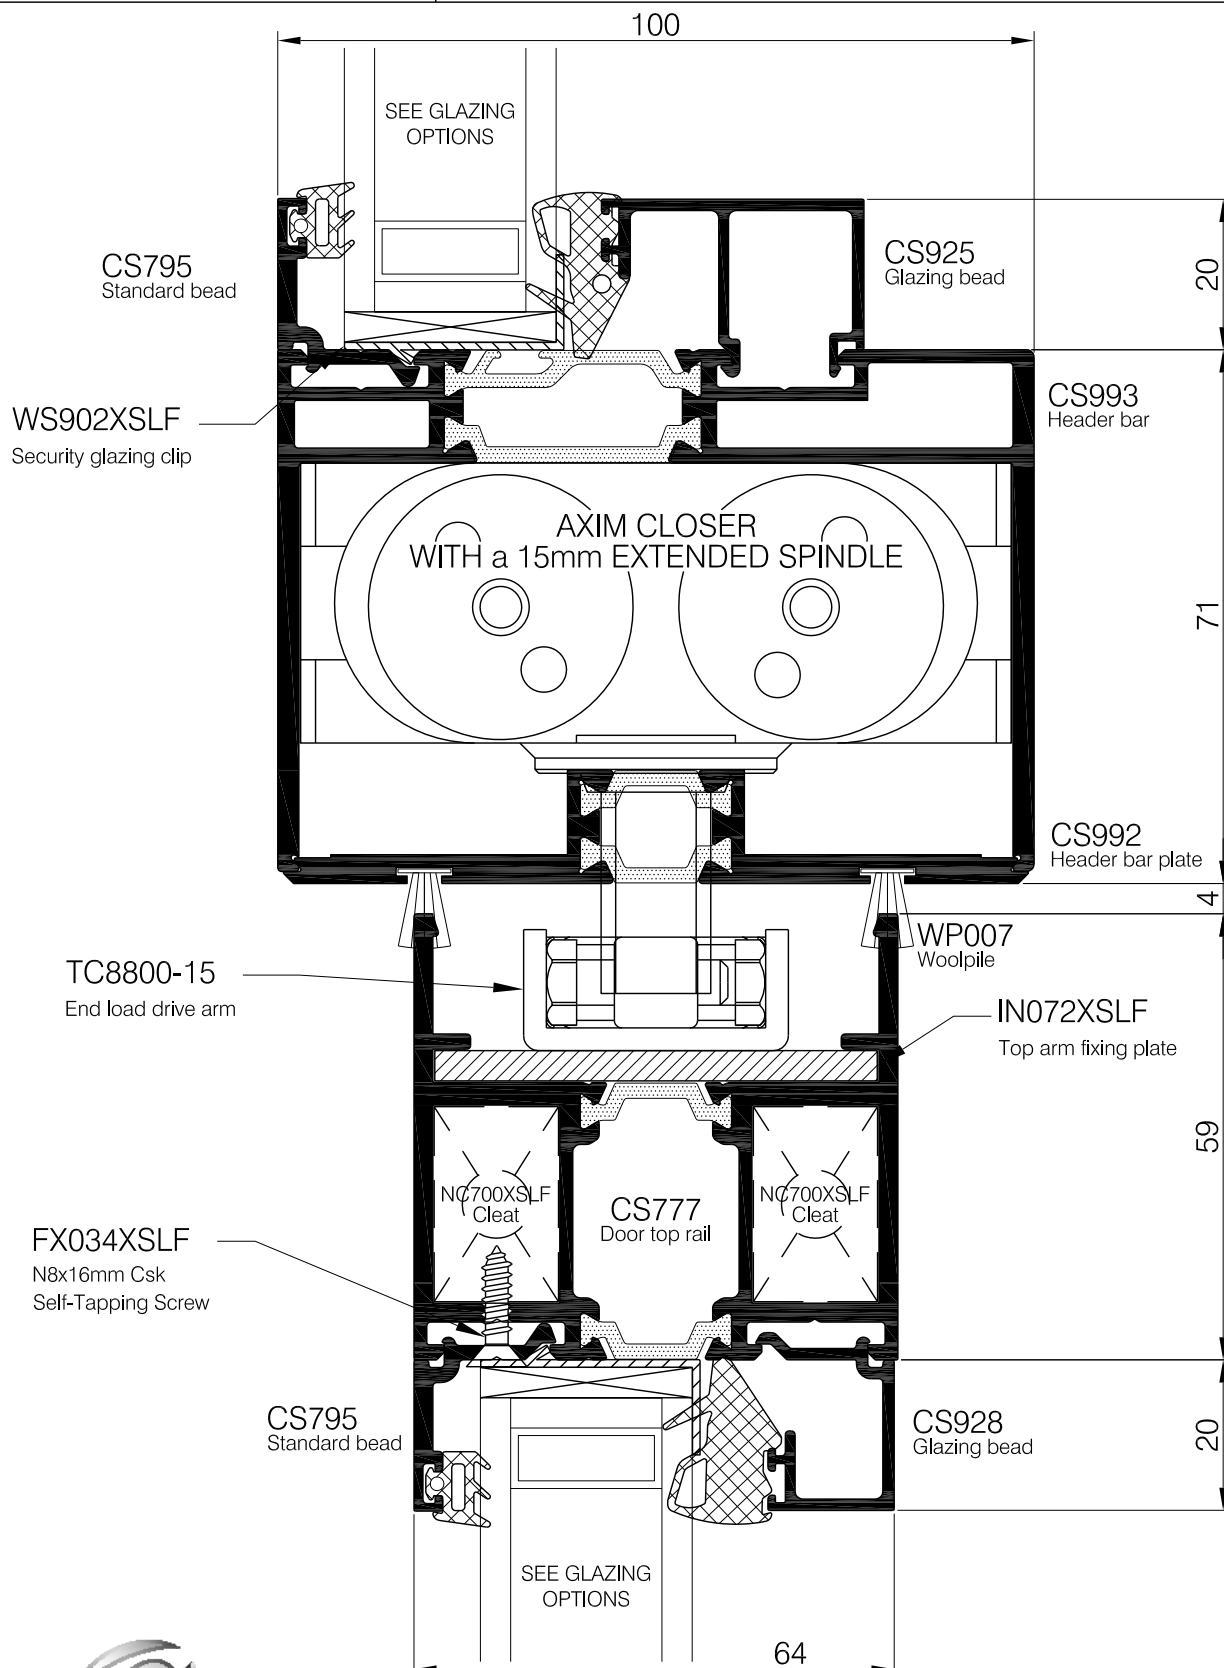

Copyright & ownership of this drawing is vested in COMAR Architectural Aluminium Systems, whose prior written consent is required for its use, reproduction or publication to any third party. All other rights reserved. Subject to modifications without prior notification




comar 7P.i

TITLE
**POLYAMIDE INSULATED DOORS
COMAR 7Pi COMMERCIAL DOOR**

SHEET No.
2.03.1

SUB TITLE
**STANDARD OPTION
HEAD DETAIL -CS991**

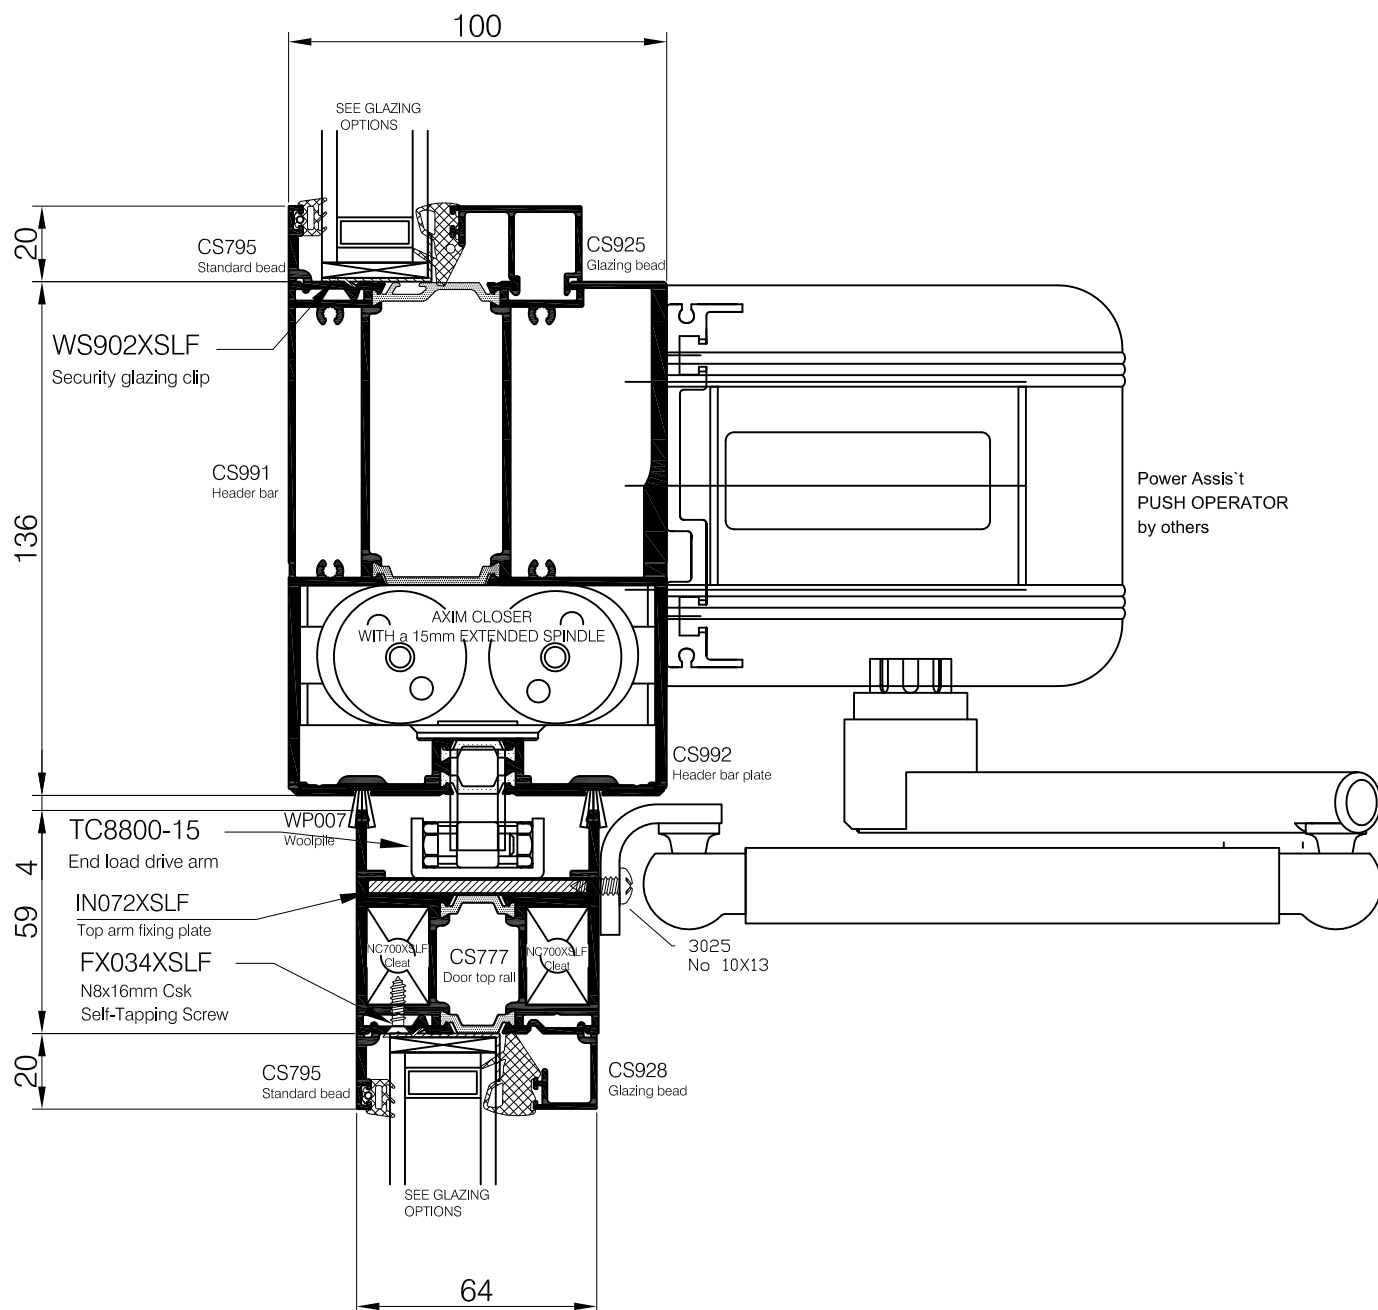


comar
ARCHITECTURAL ALUMINIUM SYSTEMS



Copyright & ownership of this drawing is vested in COMAR Architectural Aluminium Systems, whose prior written consent is required for its use, reproduction or publication to any third party. All other rights reserved. Subject to modifications without prior notification


THE PARKSIDE GROUP LTD
UNIT 5 ° THE WILLOW CENTRE
17 WILLOW LANE ° MITCHAM
SURREY ° CR4 4NX
Tel: 020-8685 9685 Fax: 020-8687 1142
Email: technical@parksidegrp.co.uk
Web Site: http://www.comar-alu.co.uk

SCALE	1: 2	@ A4
DATE	24/04/17	
DRAWN	NS / KD	
DRG. No.	C7Pi-CD-2.03.1	R0

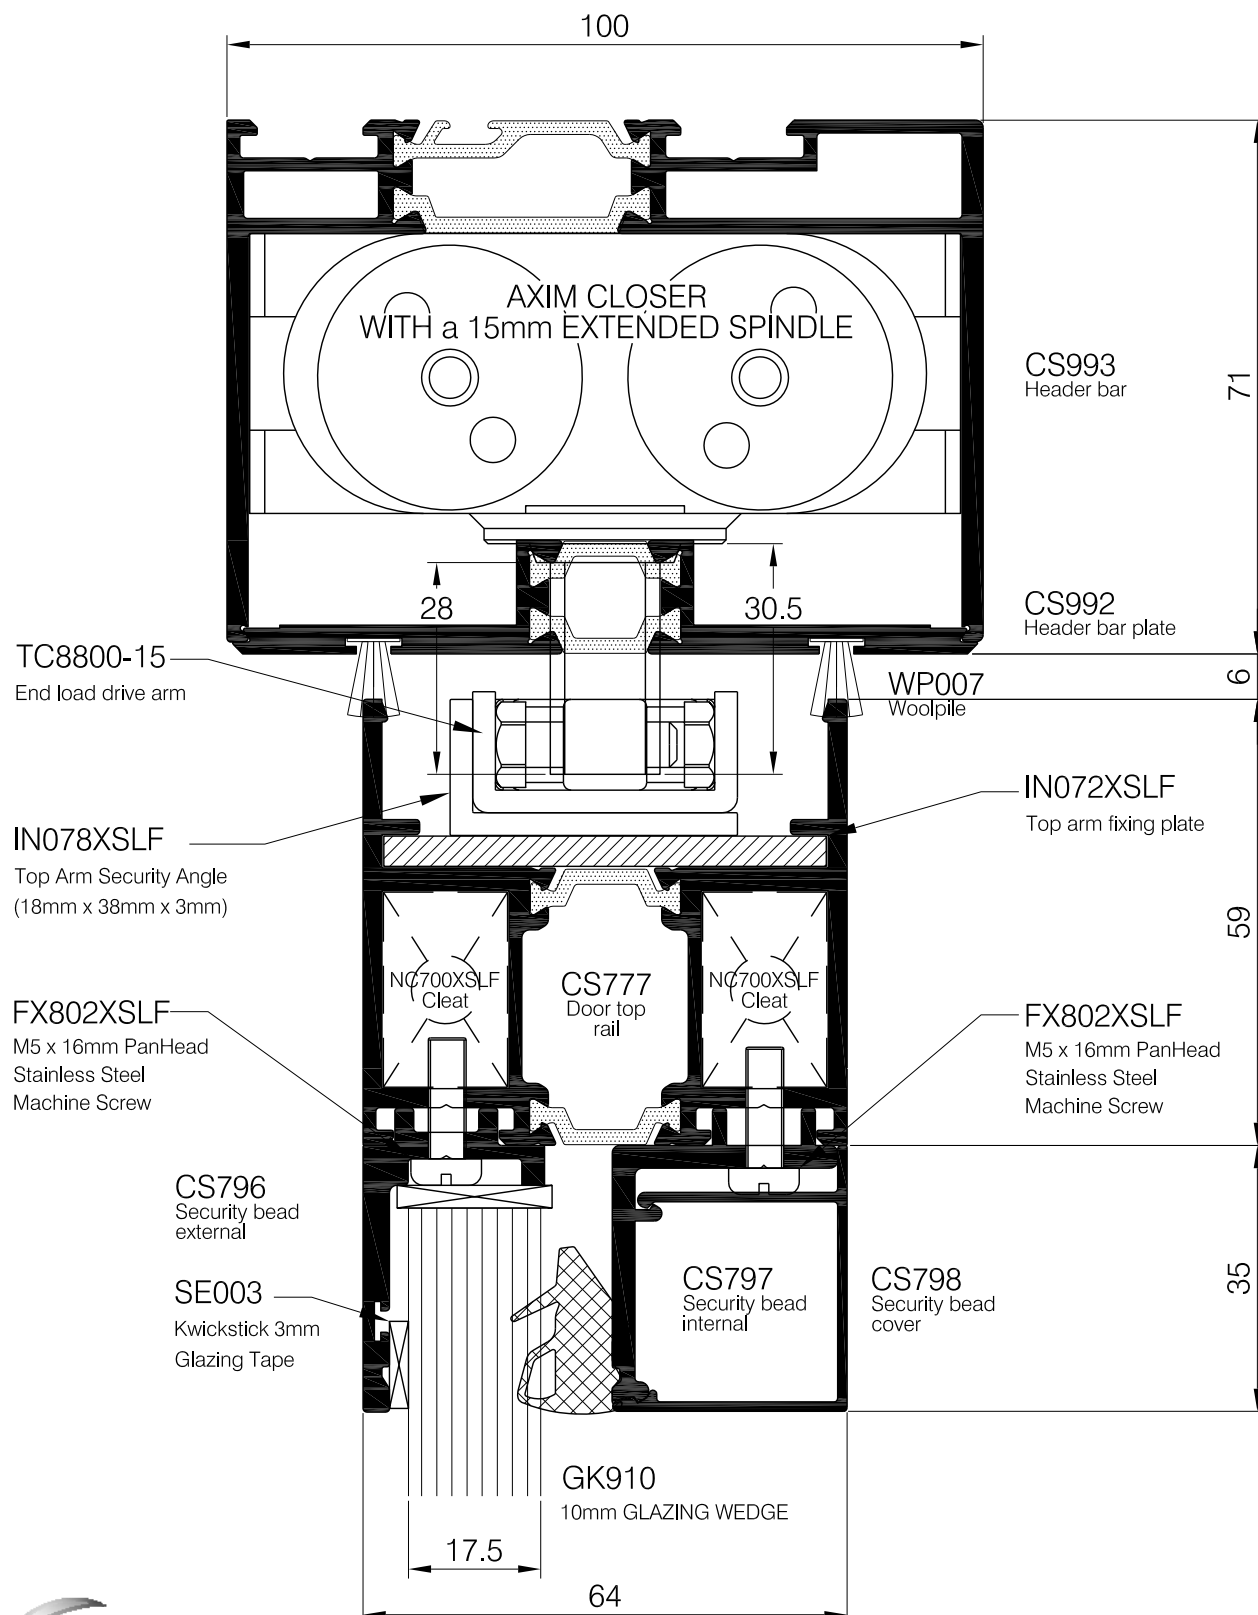

Copyright & ownership of this drawing is vested in COMAR Architectural Aluminium Systems, whose prior written consent is required for its use, reproduction or publication to any third party. All other rights reserved. Subject to modifications without prior notification



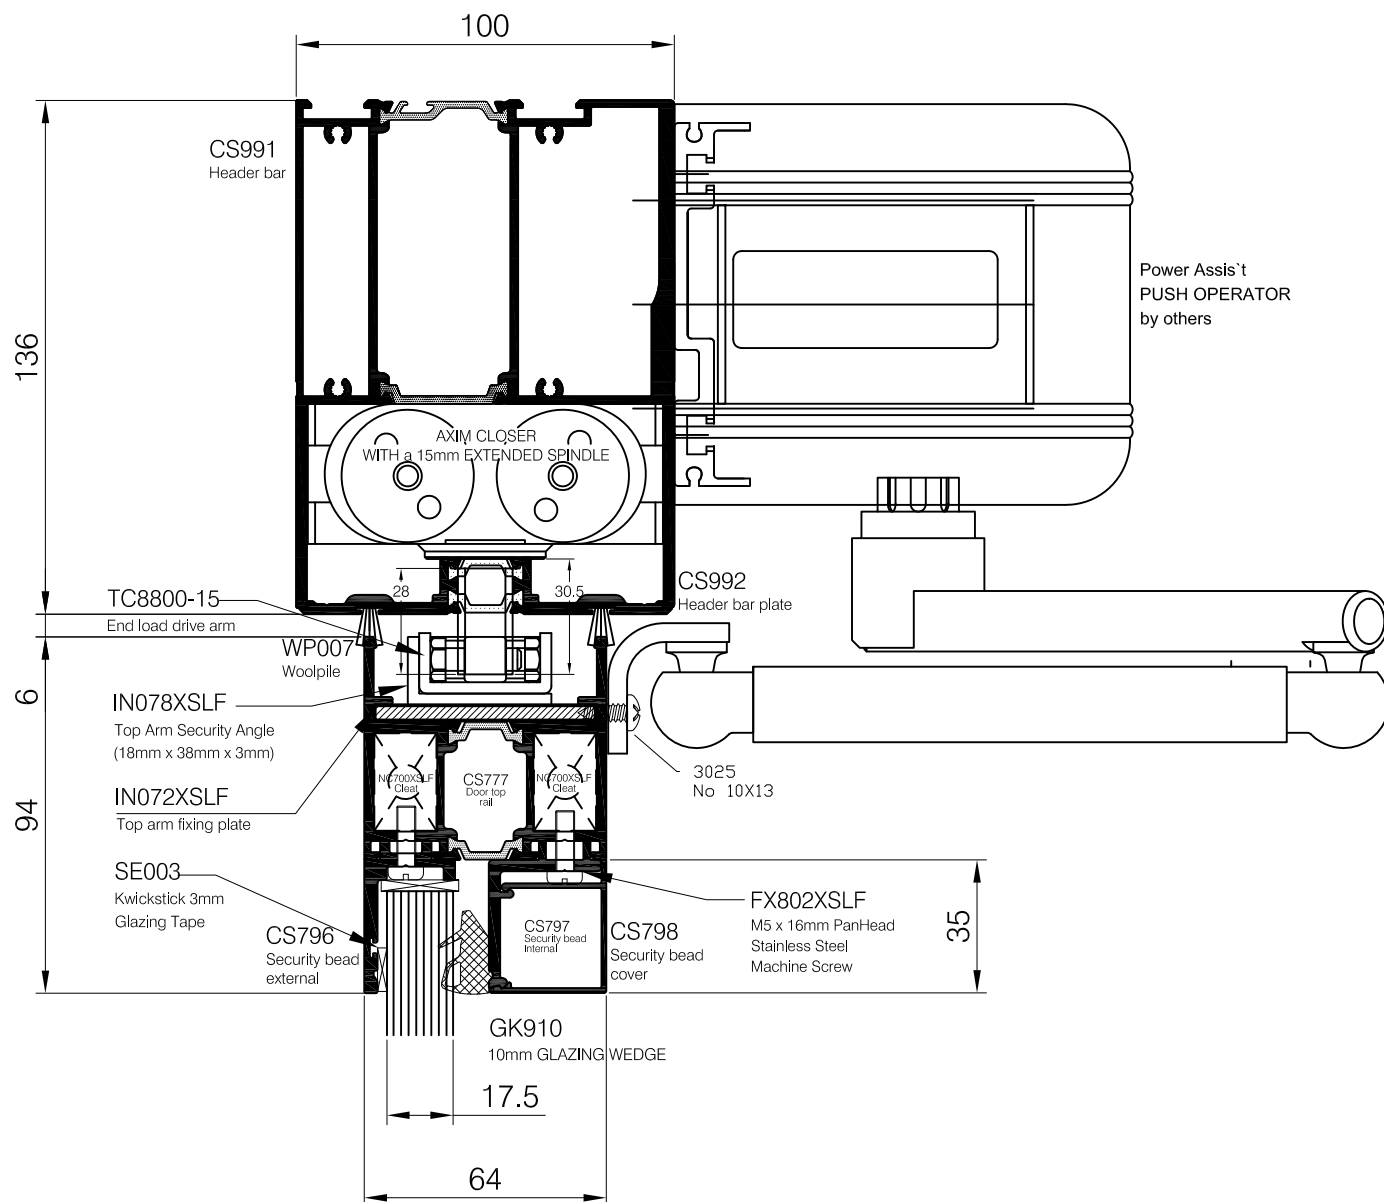

comar 7P.i

TITLE	POLYAMIDE INSULATED DOORS COMAR 7Pi COMMERCIAL DOOR	SHEET No. 2.04.2
SUB TITLE	INTENTIONALLY BLANK	




comar
ARCHITECTURAL ALUMINIUM SYSTEMS





Copyright & ownership of this drawing is vested in COMAR Architectural Aluminium Systems, whose prior written consent is required for its use, reproduction or publication to any third party. All other rights reserved. Subject to modifications without prior notification


THE PARKSIDE GROUP LTD
UNIT 5 ° THE WILLOW CENTRE
17 WILLOW LANE ° MITCHAM
SURREY ° CR4 4NX
Tel: 020-8685 9685 Fax: 020-8687 1142
Email: technical@parksidegrp.co.uk
Web Site: <http://www.comar-alu.co.uk>


SCALE	1:1	@ A4
DATE	25/04/17	
DRAWN	KD	
DRG. No.	C7Pi-CD-2.04.2 R0	

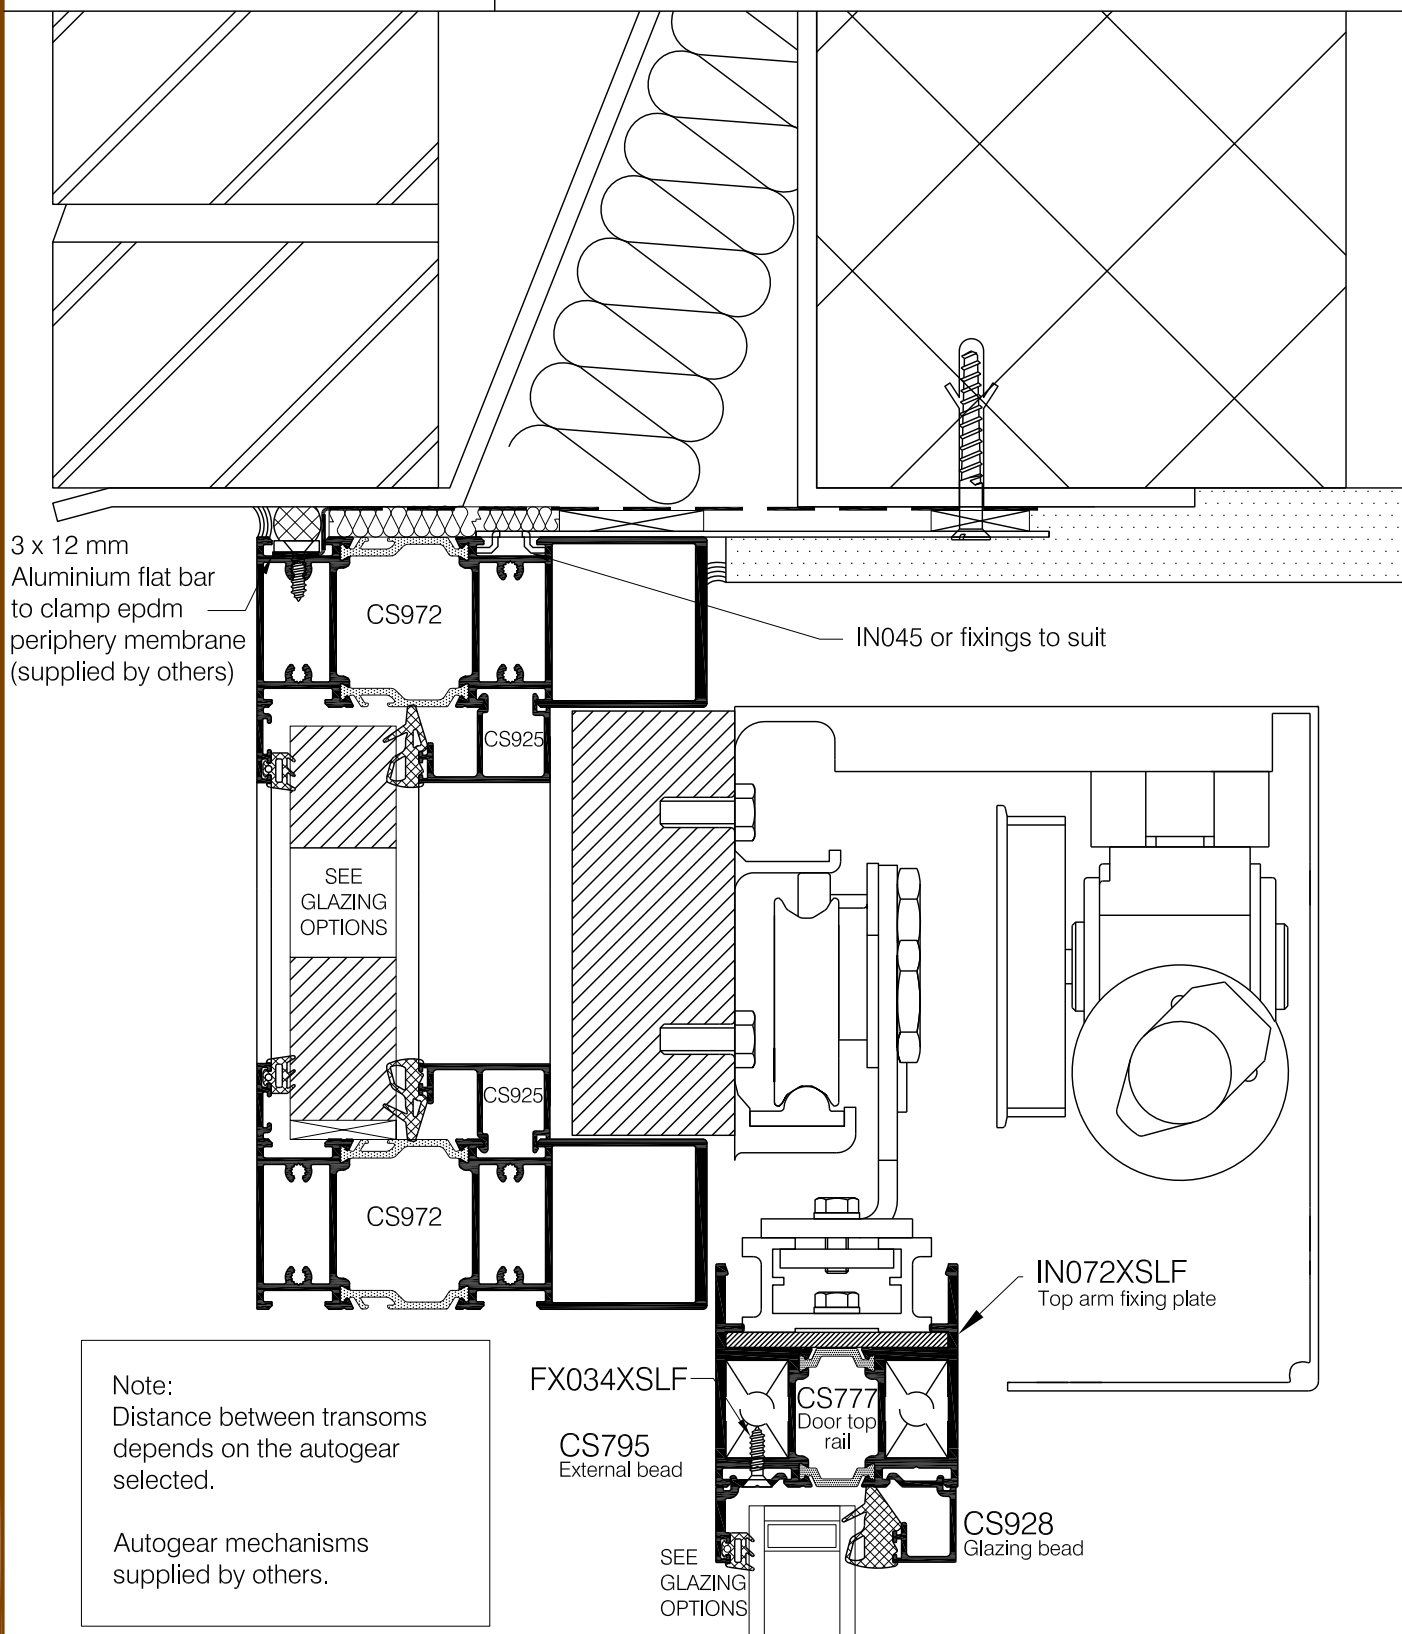


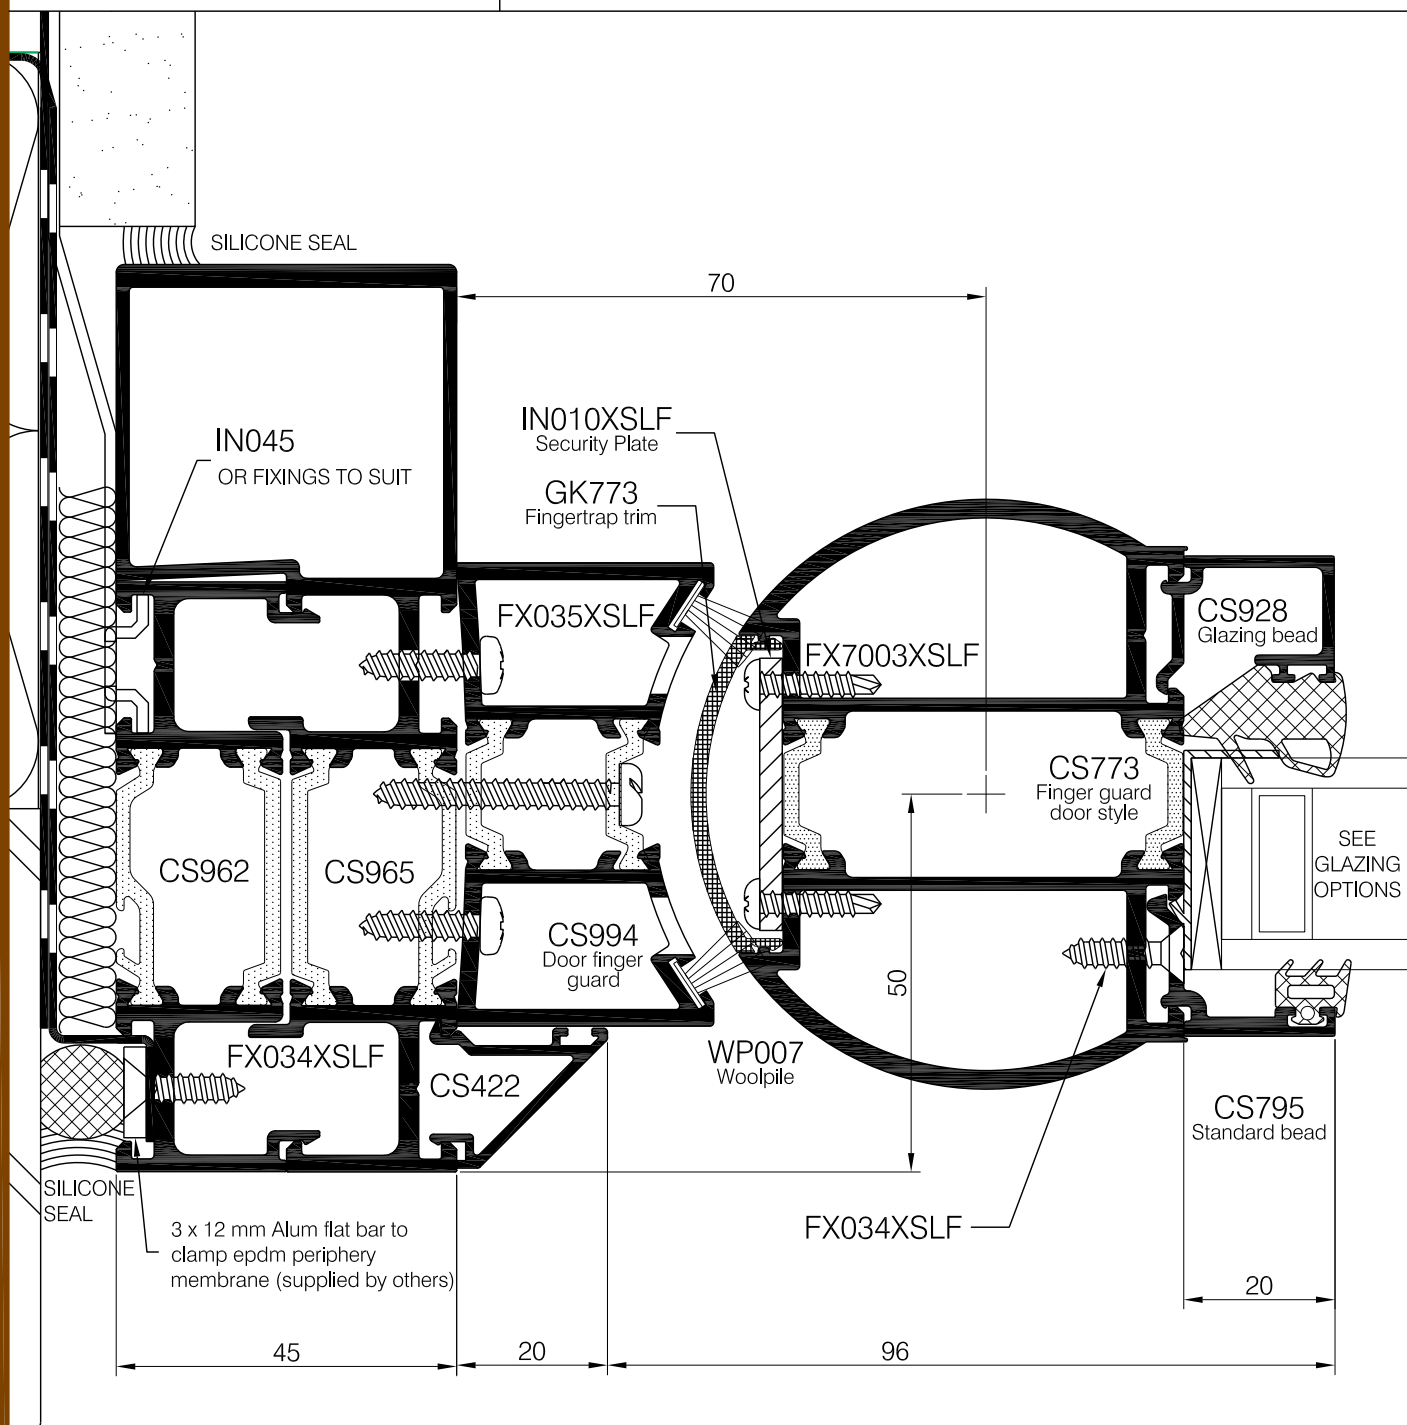

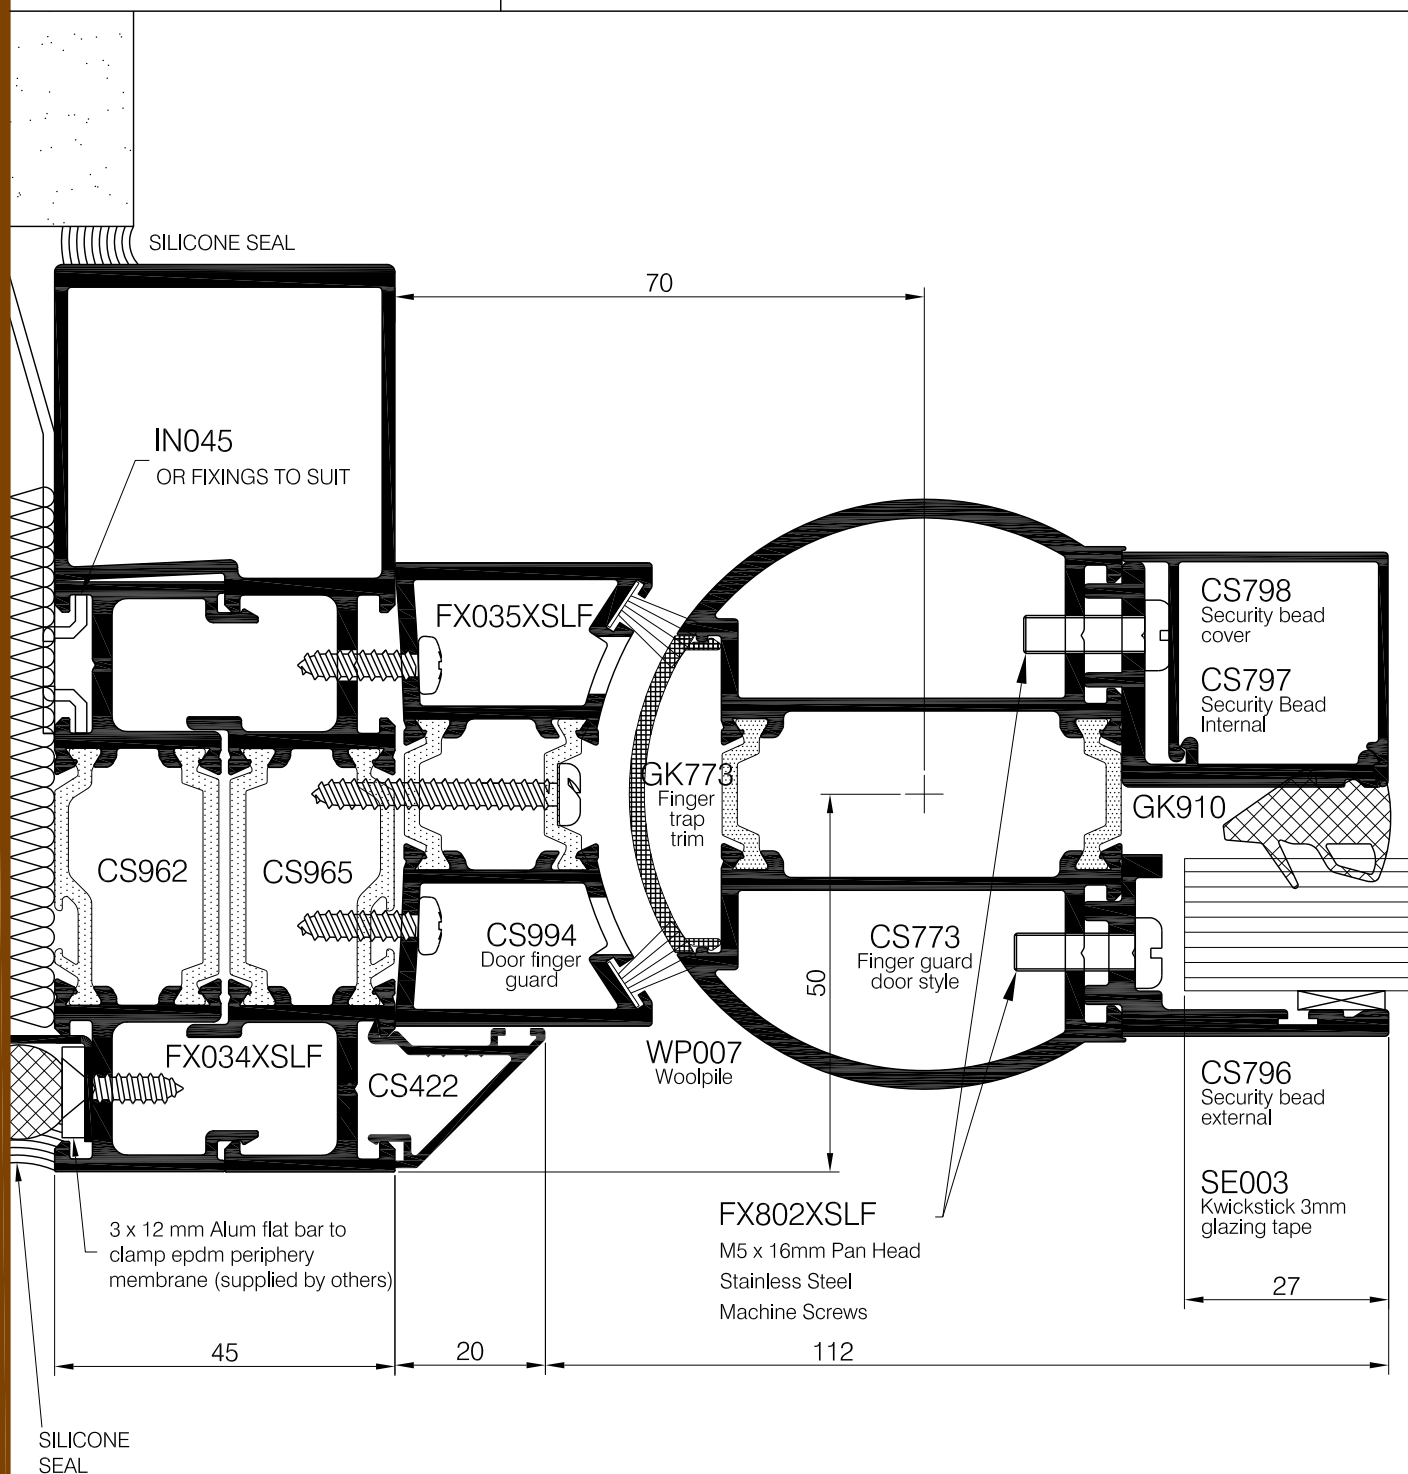


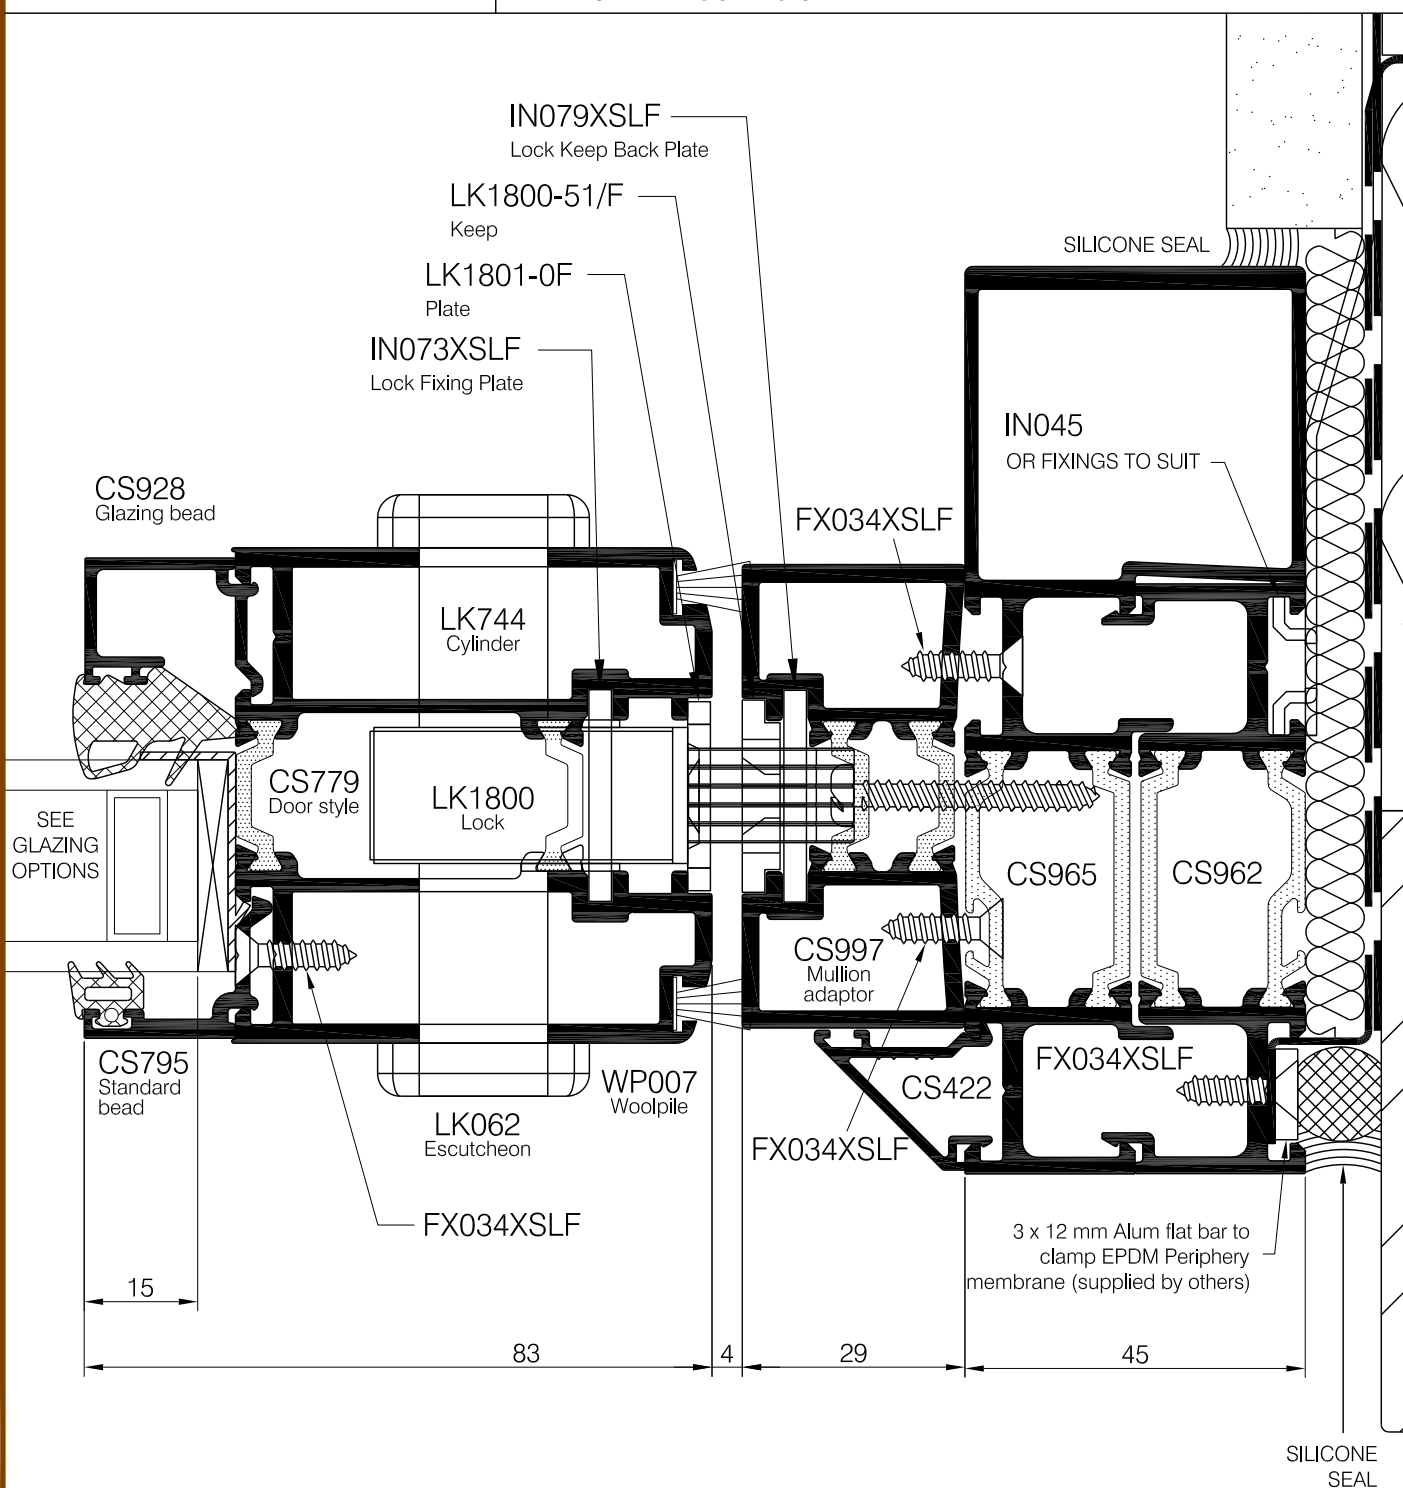


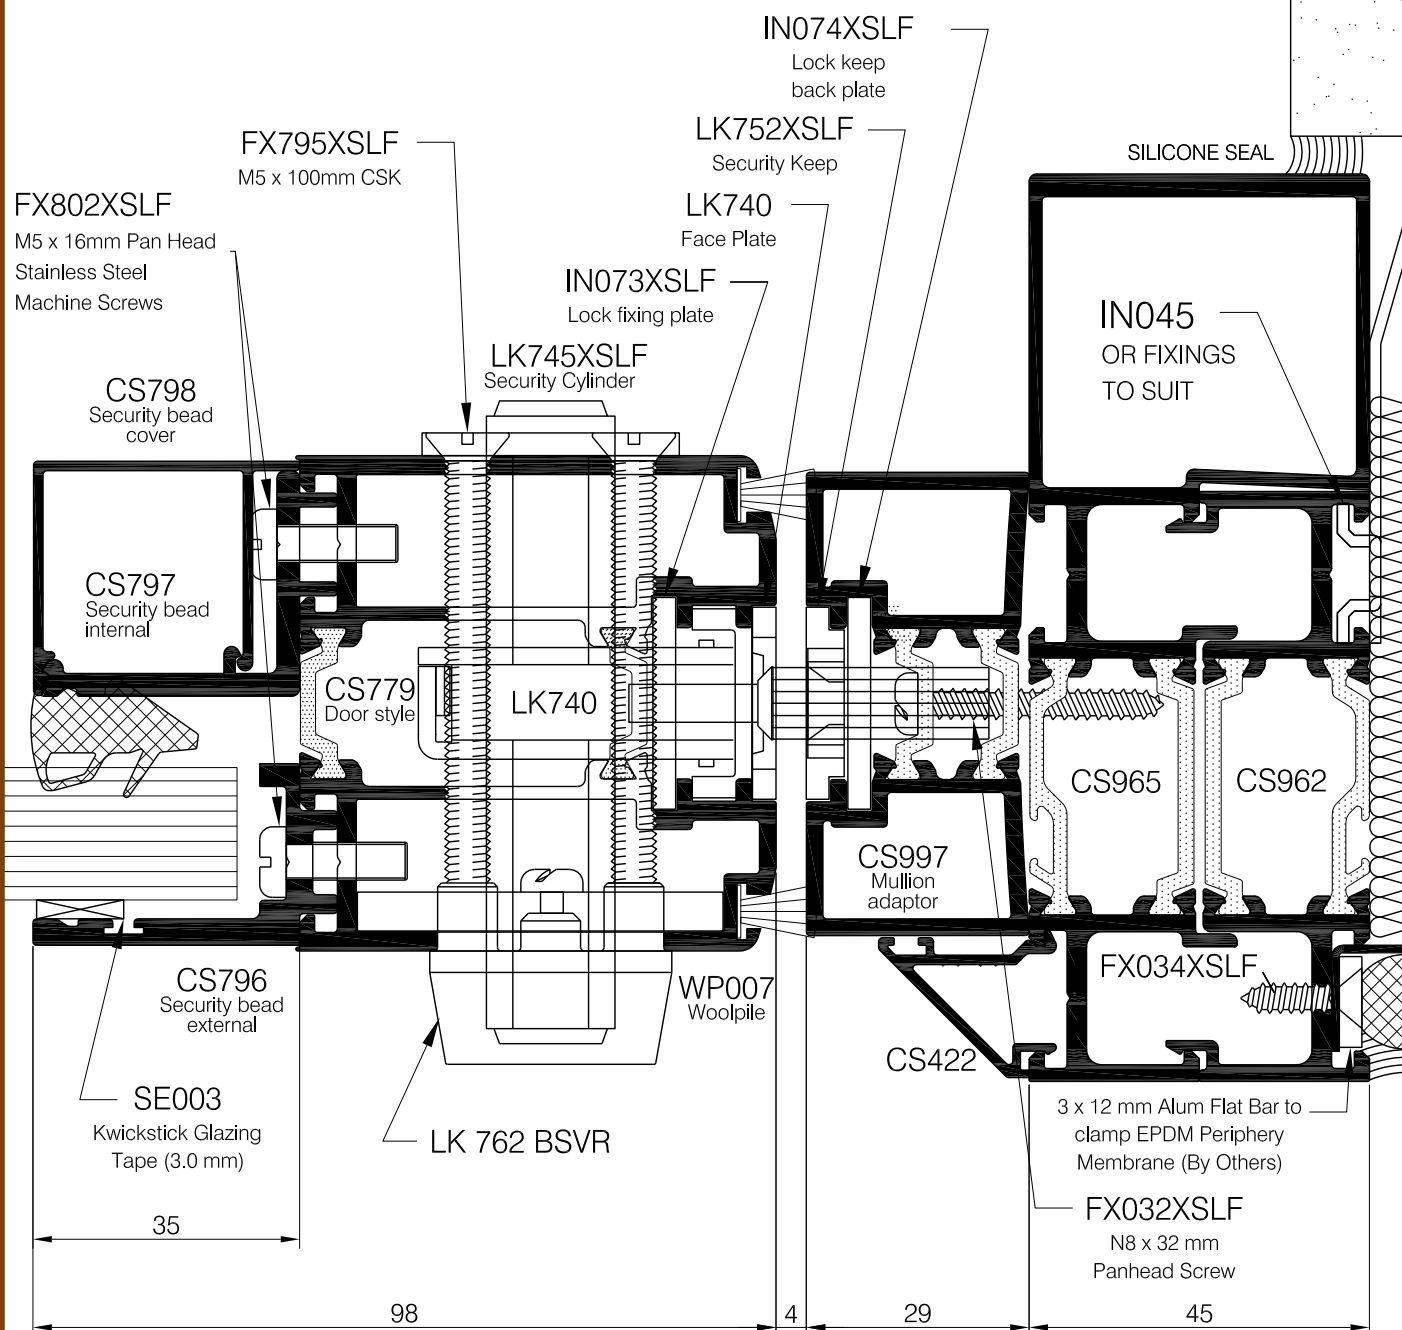


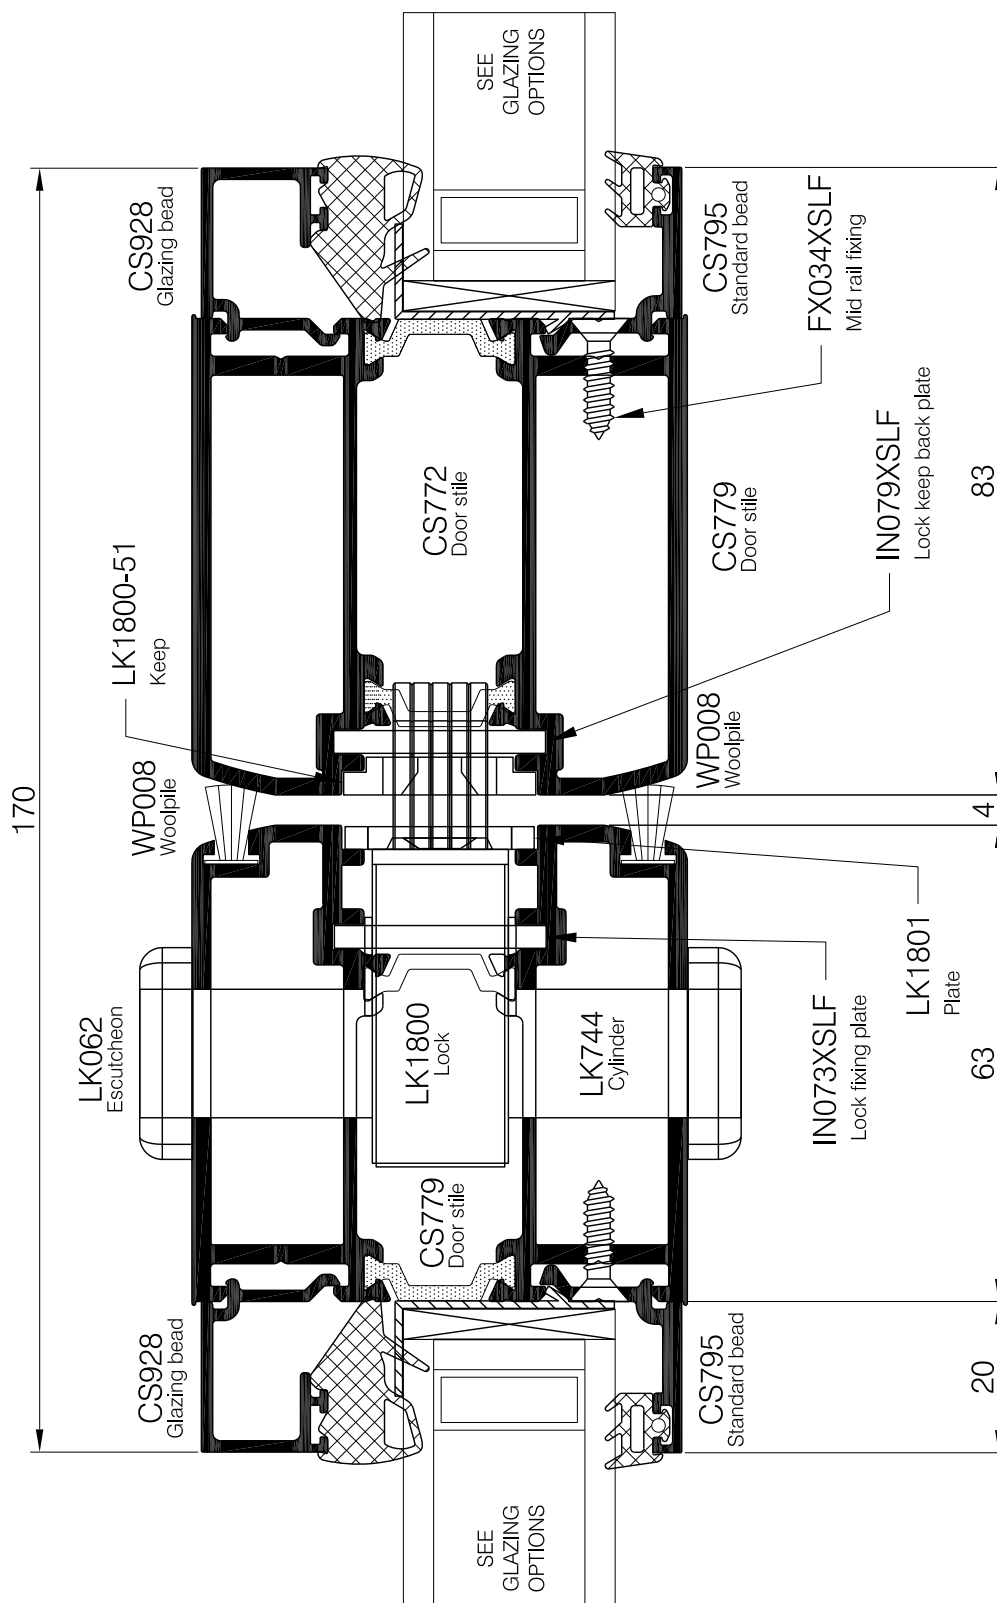



Copyright & ownership of this drawing is vested in COMAR Architectural Aluminium Systems, whose prior written consent is required for its use, reproduction or publication to any third party. All other rights reserved. Subject to modifications without prior notification

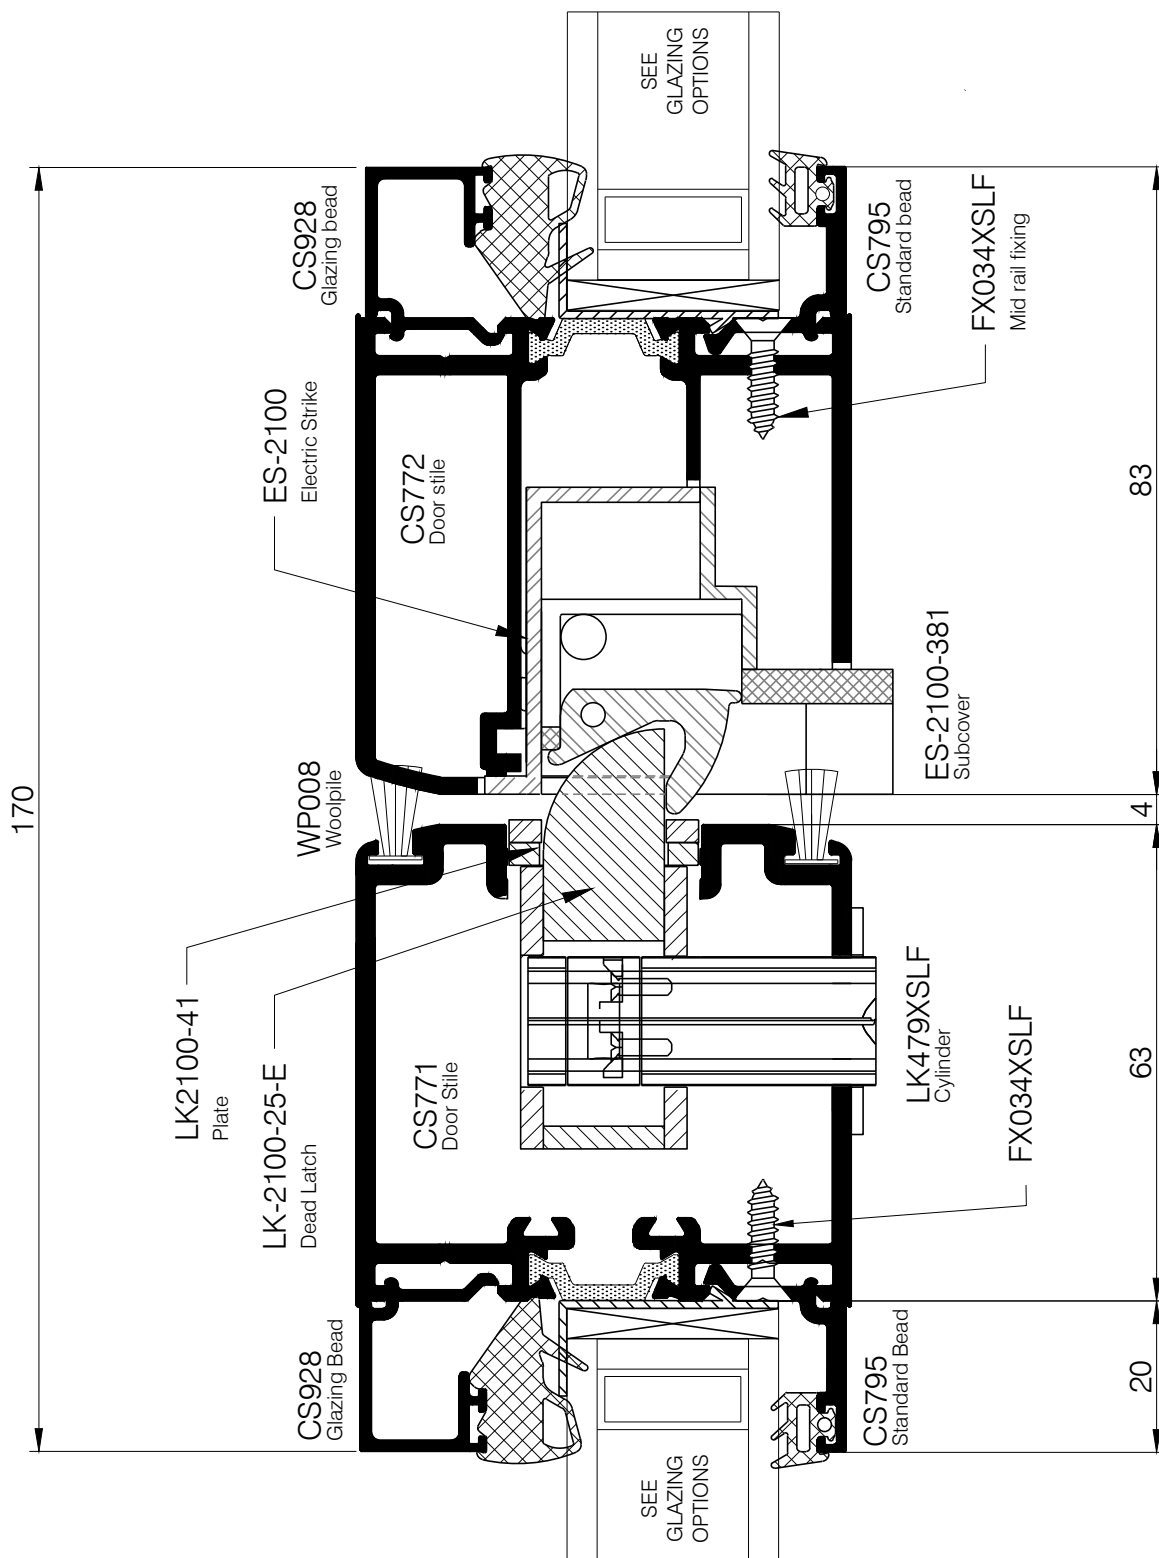

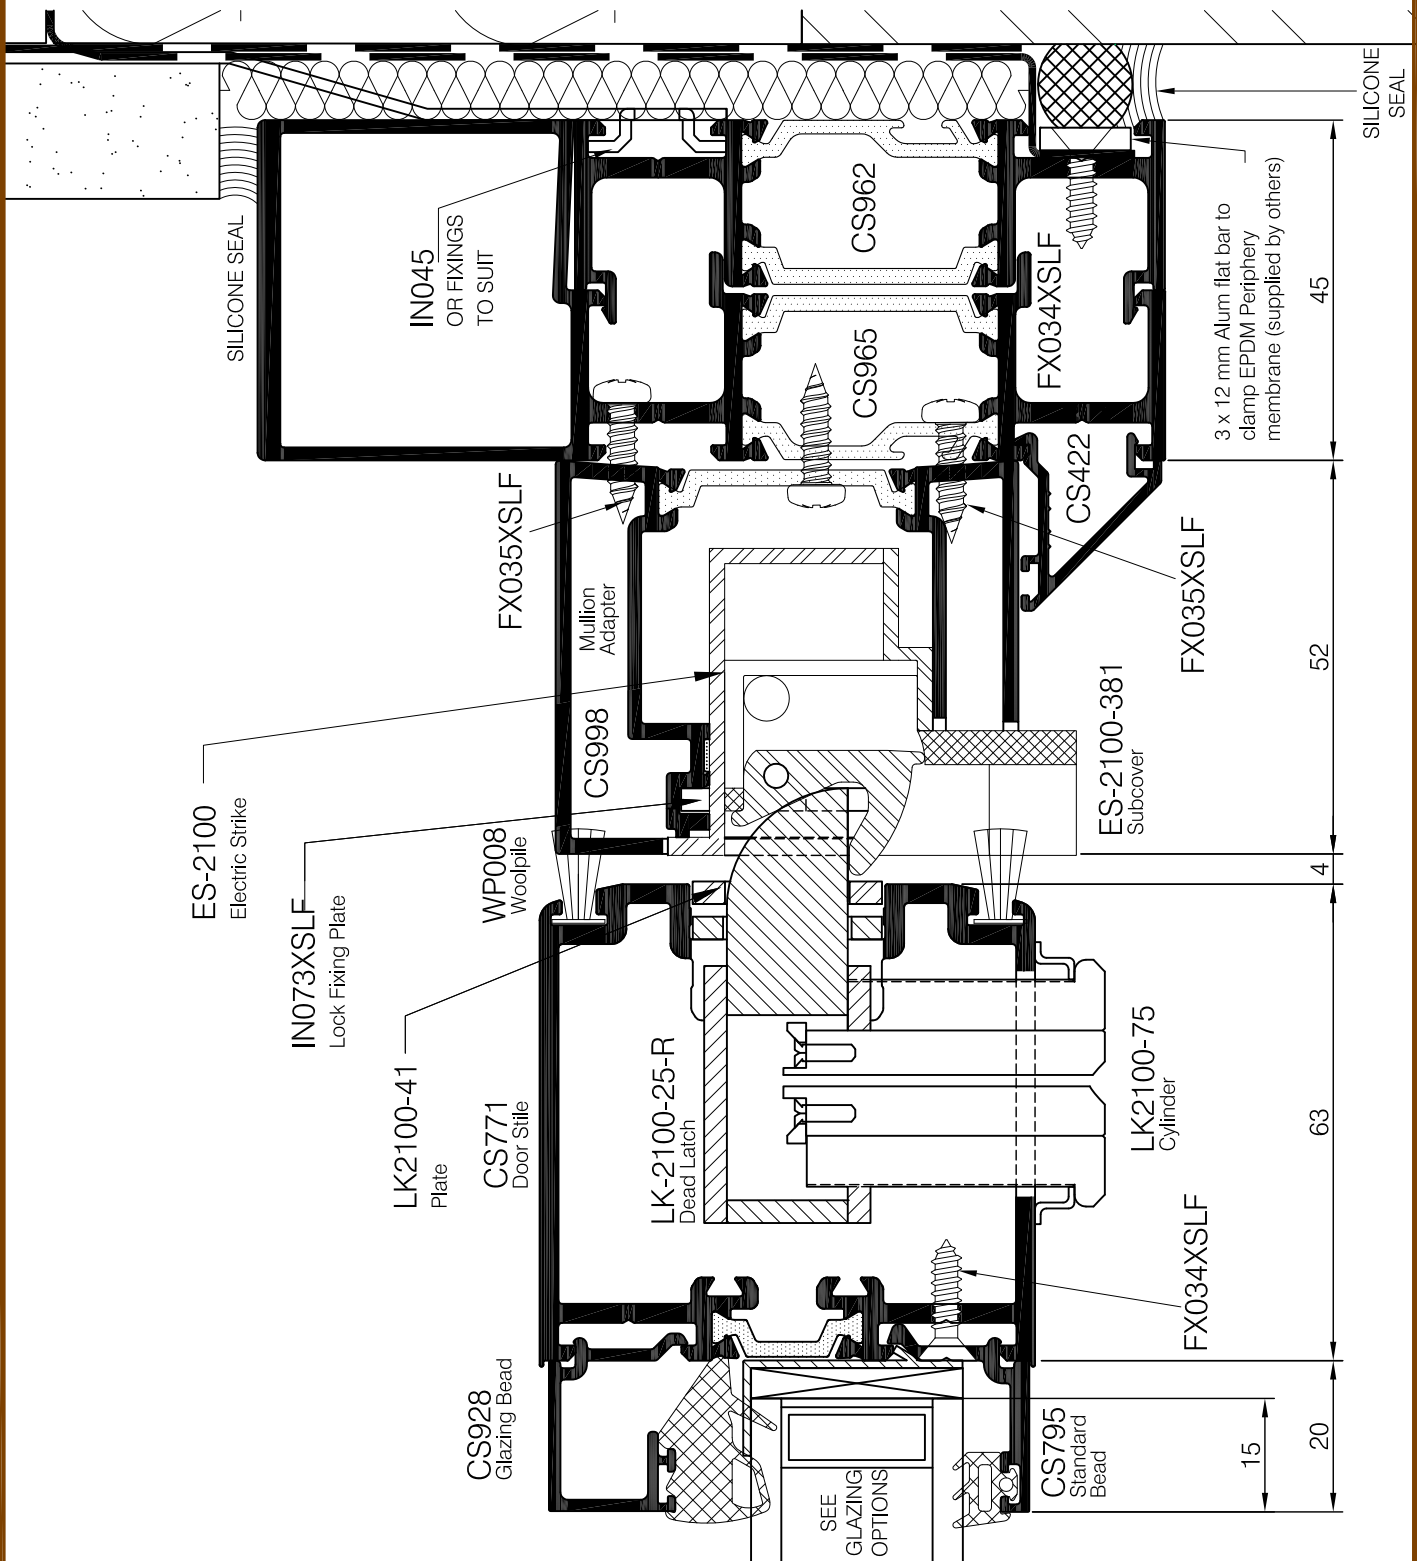


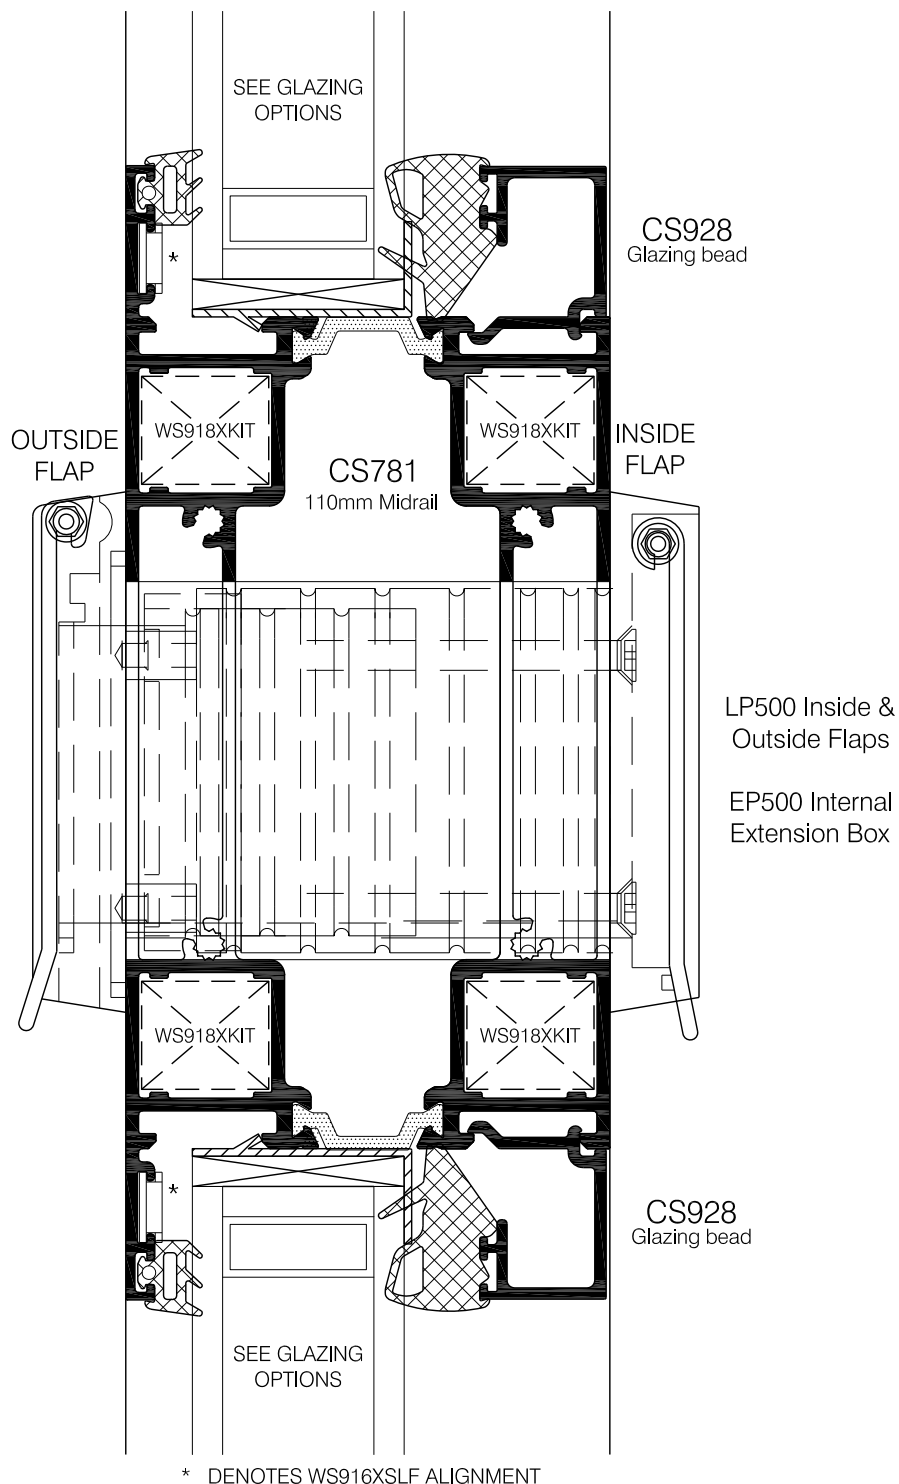


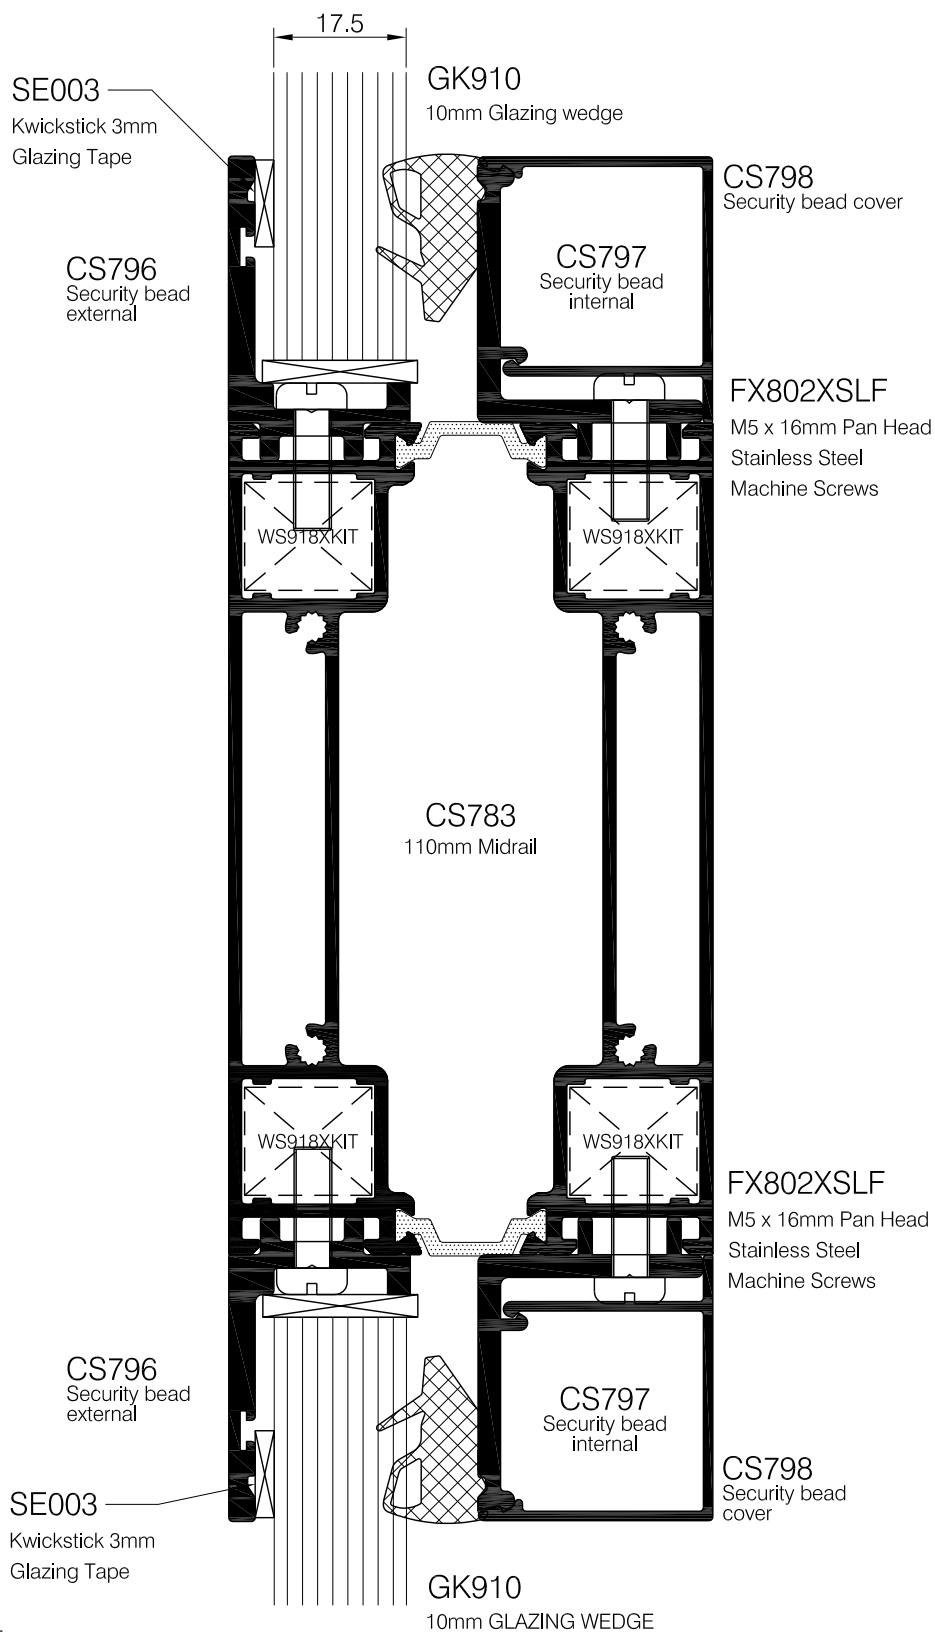

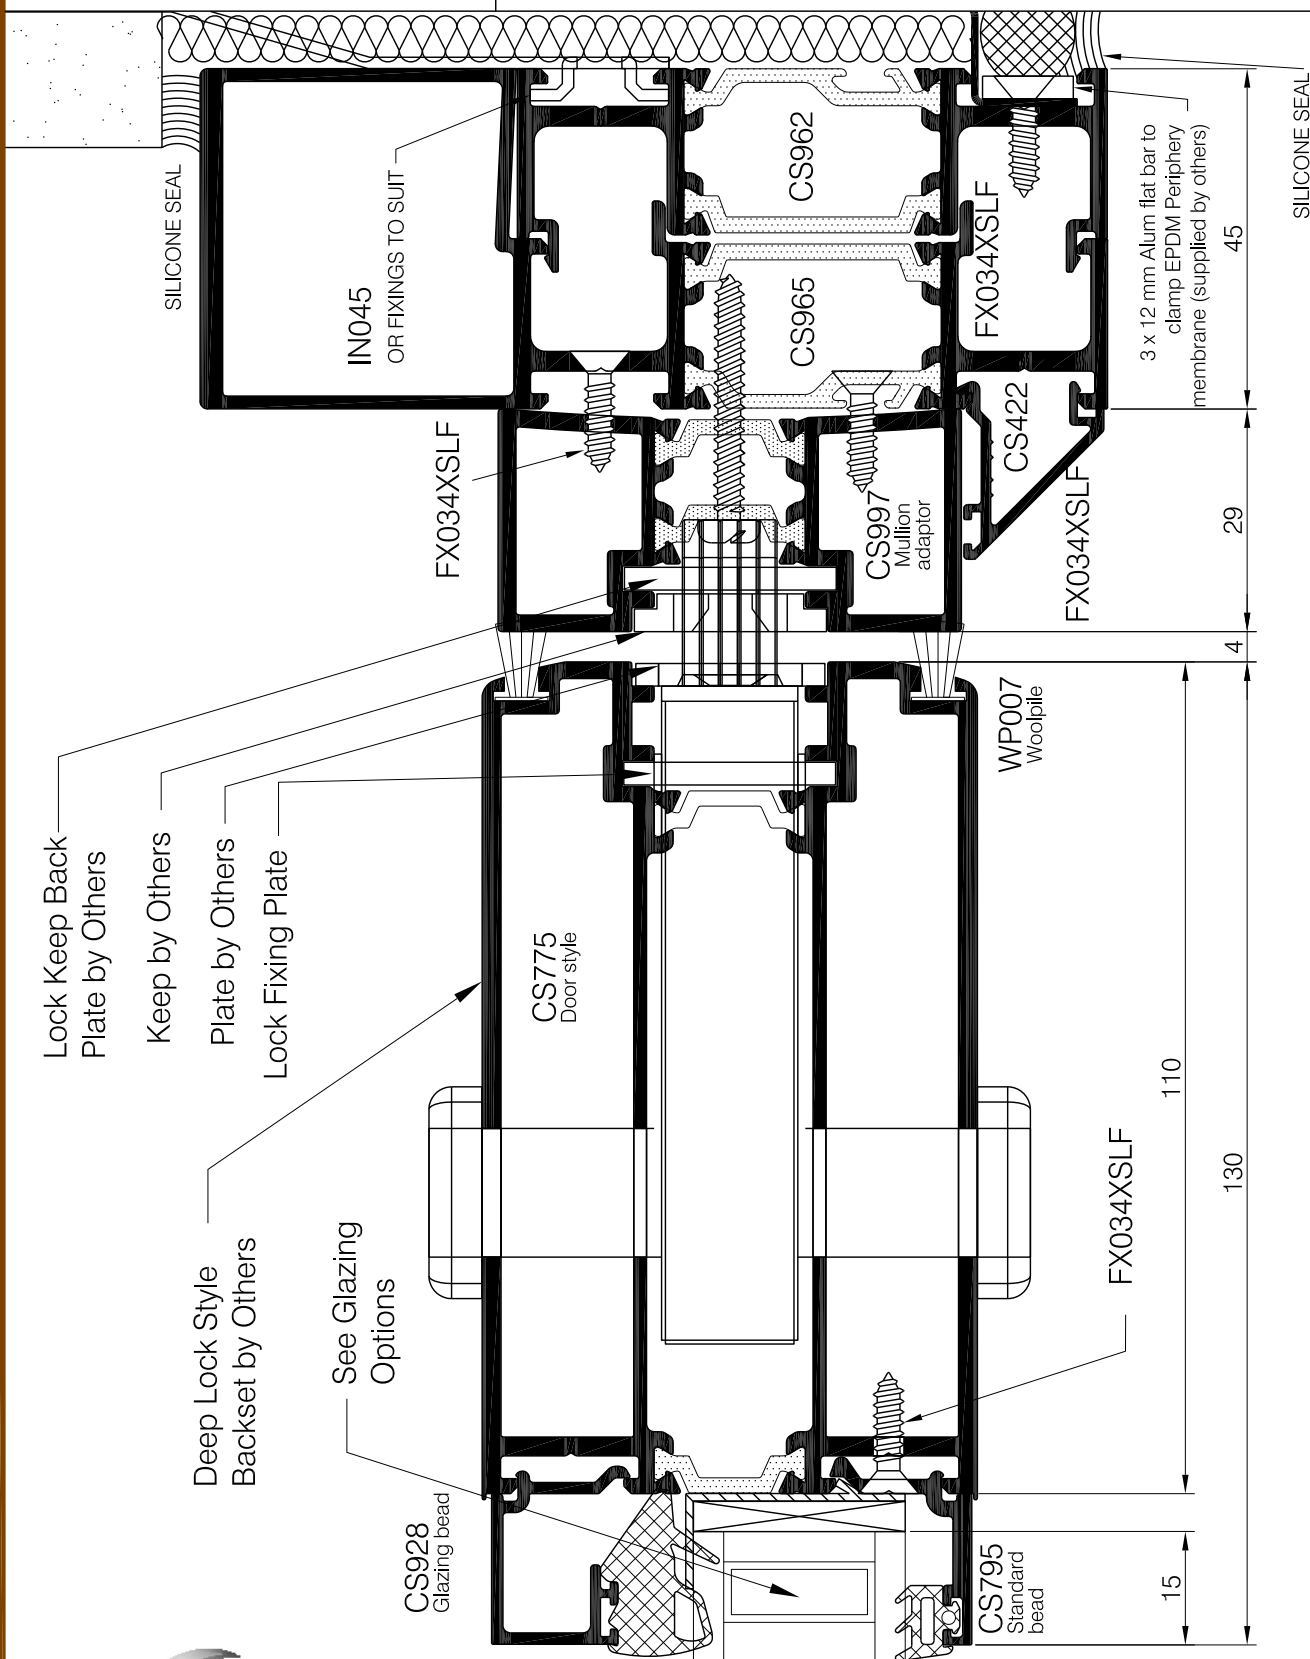

Copyright & ownership of this drawing is vested in COMAR Architectural Aluminium Systems, whose prior written consent is required for its use, reproduction or publication to any third party. All other rights reserved. Subject to modifications without prior notification.

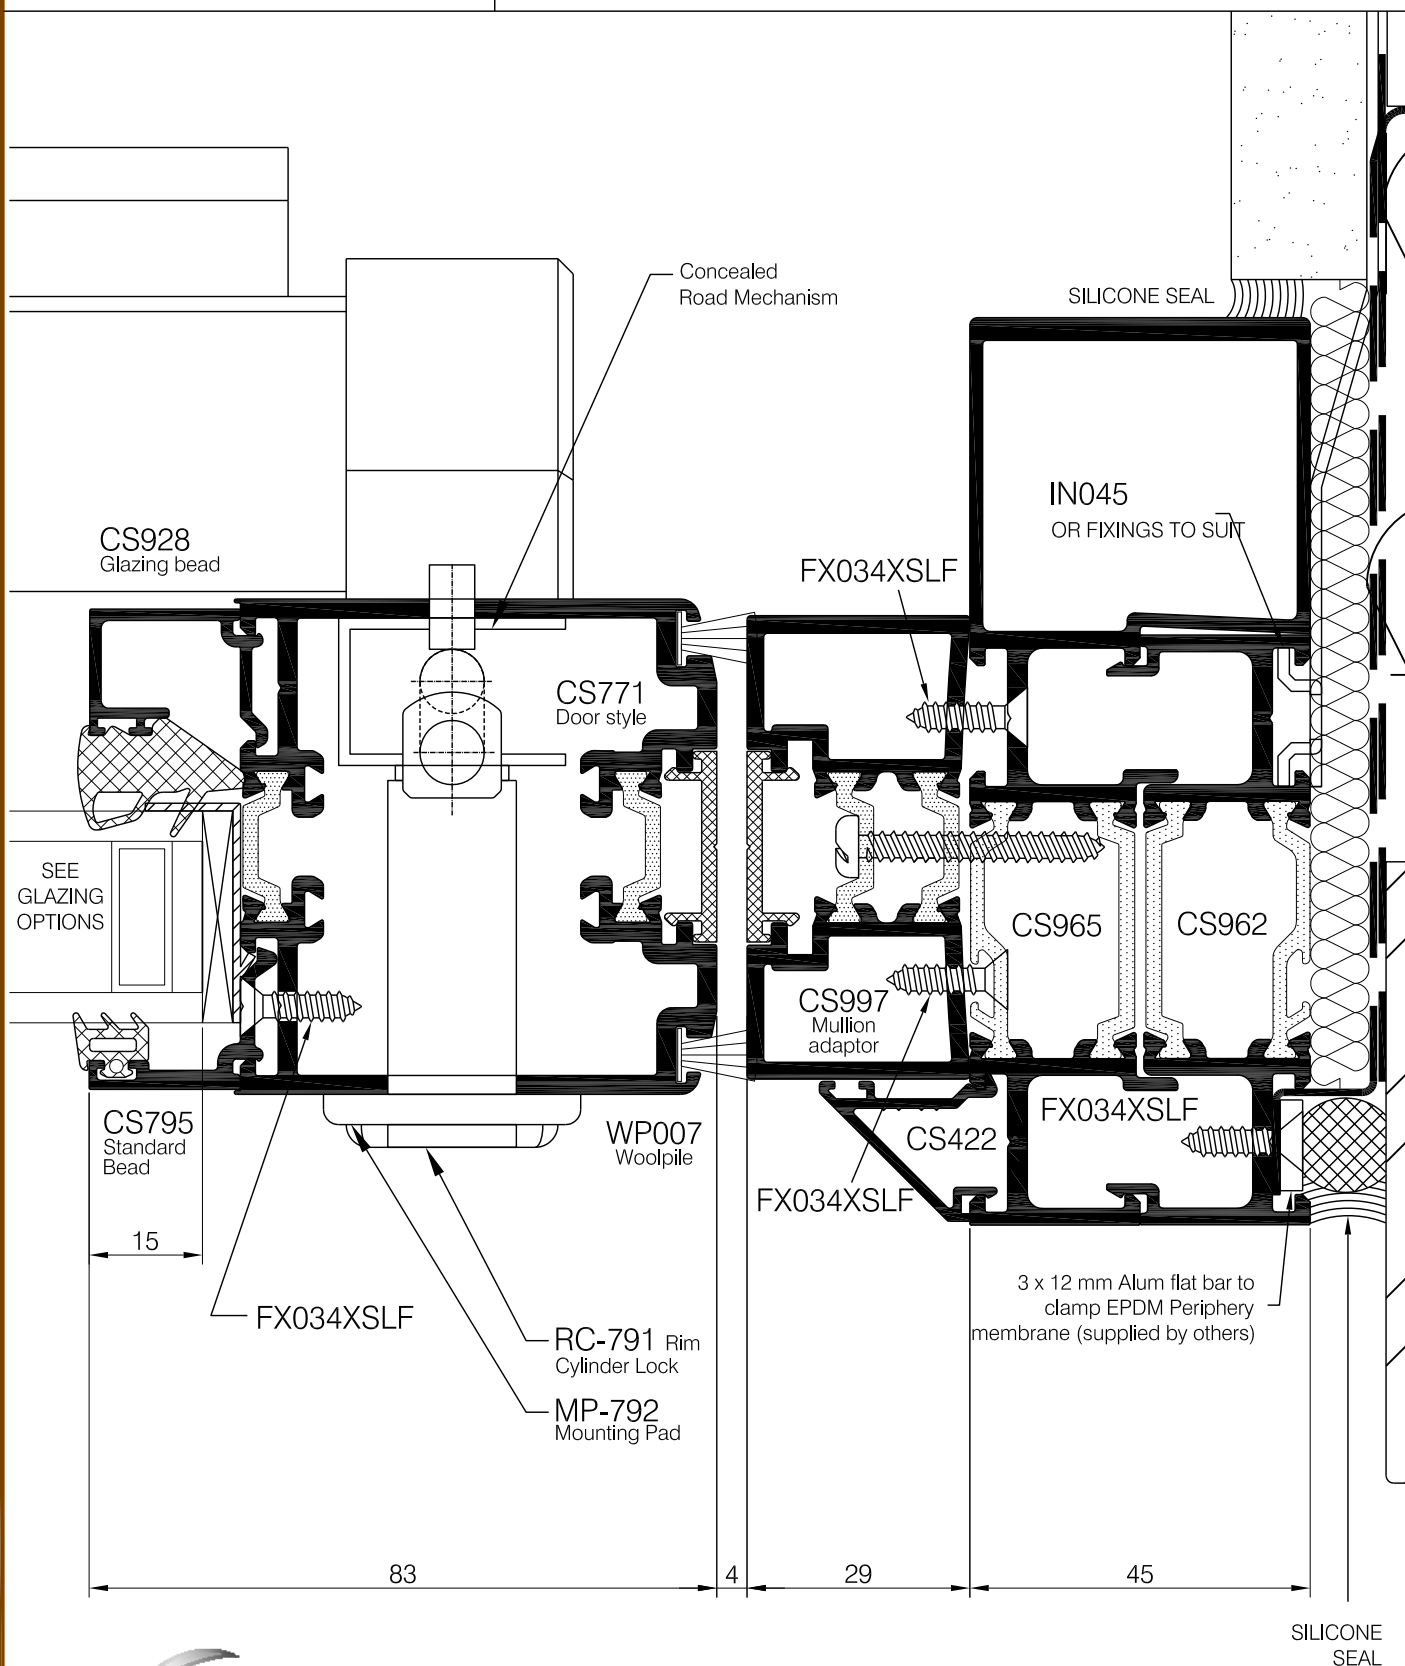

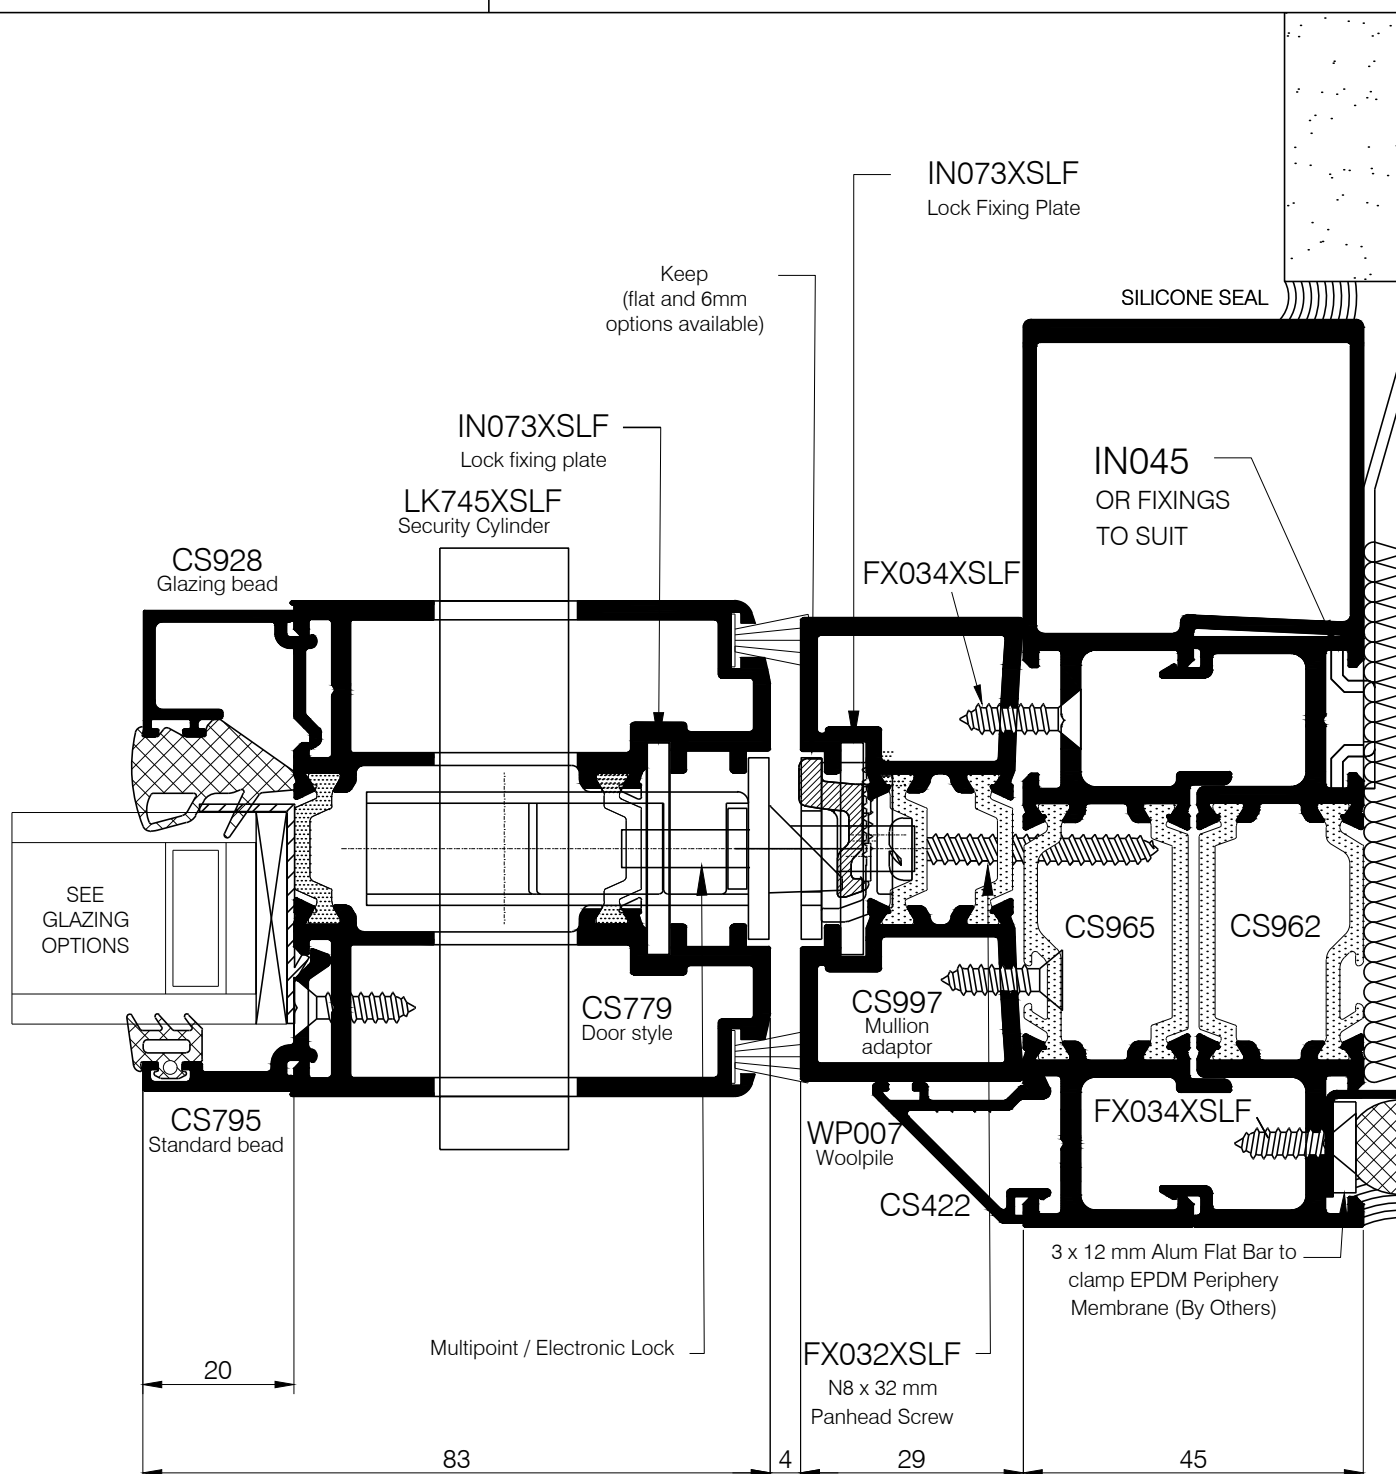

Note: Locking mechanism will not throw latches if gap between keeps and latches exceeds 4mm. 6mm keeps and magnet are available to reduce the gap.

Flat Keeps & Magnet	
Description	Part No
Flat Centre Keep LH	LK750XSFL
Flat Centre Keep RH	LK749XSFL
Flat Keep	LK751XSFL
Flat Magnet	LK776XSFL

6mm Keeps & Magnet	
Description	Part No
6.5mm Centre Keep LH	LK773XSFL
6.5mm Centre Keep RH	LK774XSFL
6.6mm "U" Keep	LK775XSFL
6.6mm Magnet	LK777XSFL

Copyright & ownership of this drawing is vested in COMAR Architectural Aluminium Systems, whose prior written consent is required for its use, reproduction or publication to any third party. All other rights reserved. Subject to modifications without prior notification




comar
ARCHITECTURAL ALUMINIUM SYSTEMS



THE PARKSIDE GROUP LTD
UNIT 5 ° THE WILLOW CENTRE
17 WILLOW LANE ° MITCHAM
SURREY ° CR4 4NX
Tel: 020-8685 9685 Fax: 020-8687 1142
Email: technical@parksidegrp.co.uk
Web Site: http://www.comar-alu.co.uk

SCALE	1:1	@ A4
DATE	22/03/17	
DRAWN	NRA/KP	
DRG. No.	C7Pi-CD-2.16	R0

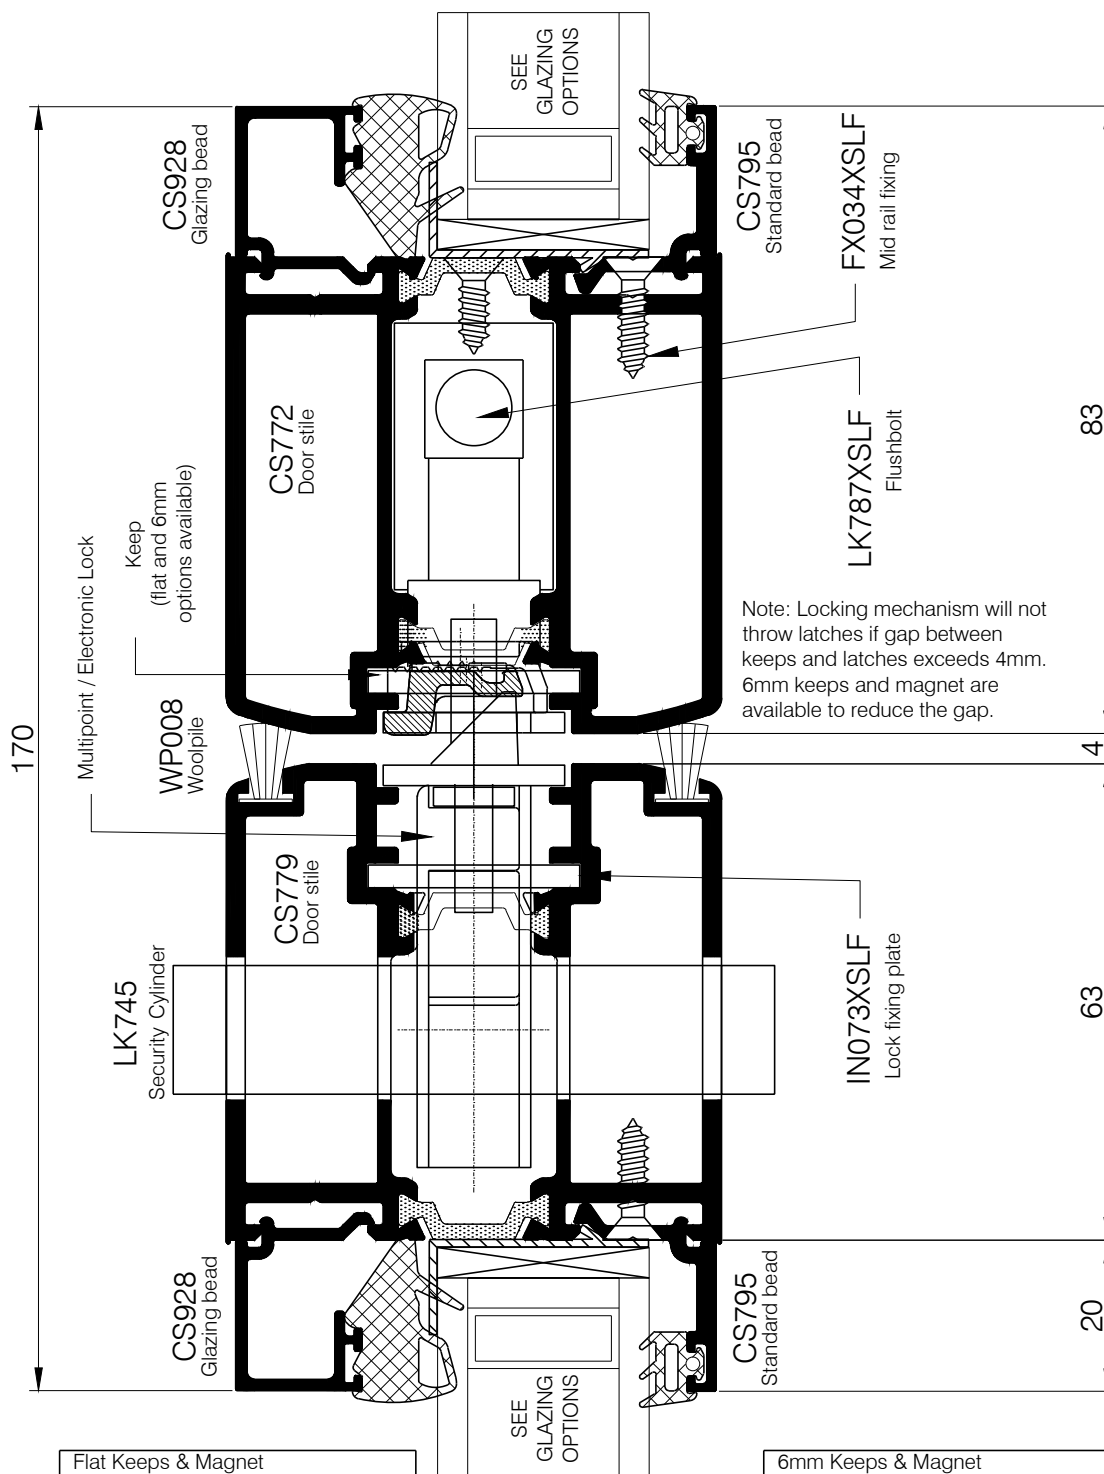

Flat Keeps & Magnet	
Description	Part No
Flat Centre Keep LH	LK750XSFL
Flat Centre Keep RH	LK749XSFL
Flat Keep	LK751XSFL
Flat Magnet	LK776XSFL

6mm Keeps & Magnet	
Description	Part No
6.5mm Centre Keep LH	LK773XSFL
6.5mm Centre Keep RH	LK774XSFL
6.6mm "U" Keep	LK775XSFL
6.6mm Magnet	LK777XSFL



